



HARROW STREET TO MATCH LINE A-A

N.T.S.

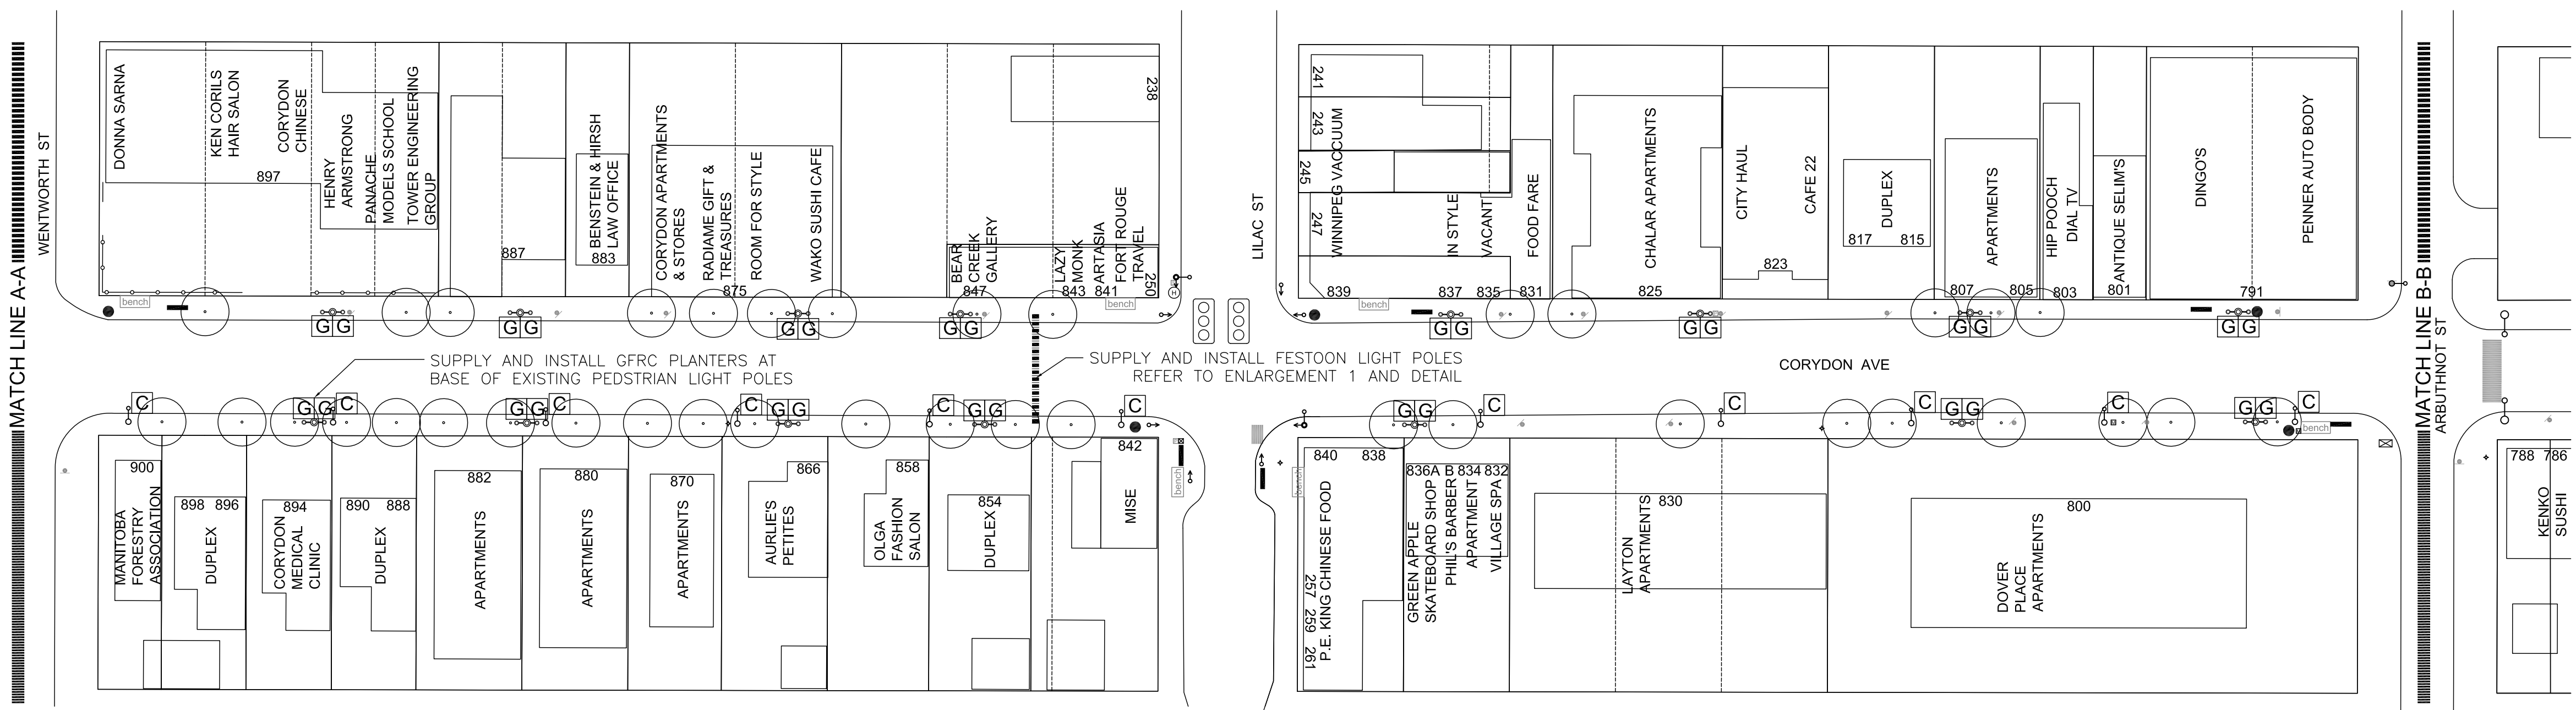

WENTWORTH STREET TO MATCH LINE B-B

N.T.S.

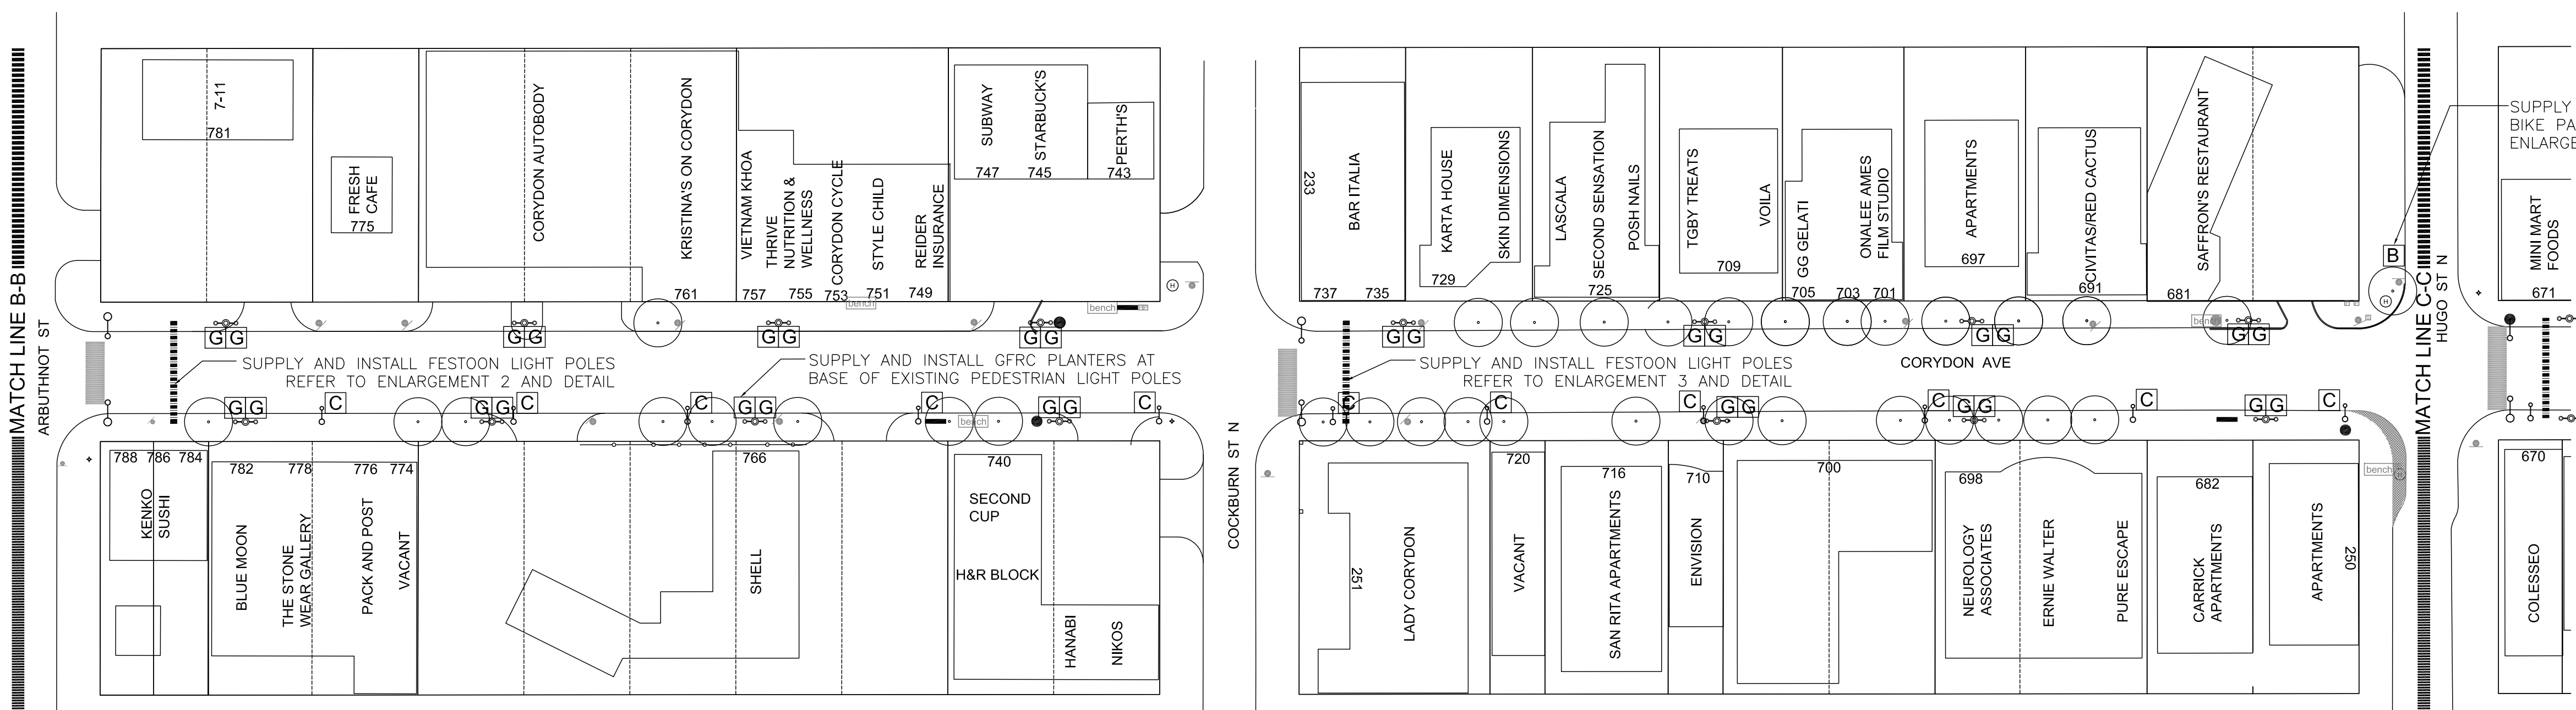


ARBUTHNOT STREET TO MATCH LINE C-C

N.T.S.

- EXISTING STREET ELEMENTS**
LEGEND
- DIRECTION OF TRAFFIC
 - SIGNALIZED INTERSECTION
 - PEDESTRIAN CROSSWALK
 - TRANSIT STOP
 - HYDRO POLE
 - STREET LIGHT
 - TRAFFIC SIGNAL
 - WASTE RECEPTACLE
 - EXISTING TREES
 - PEDESTRIAN LIGHT
 - PLANTER
 - STREET SIGN
 - FIRE HYDRANT
 - SIGNAL BOX
 - TELEPHONE
 - NEWSPAPER BOX
 - CANADA POST MAILBOX
 - BUS SHELTER
 - BENCH
 - OMG BIN
 - DECORATIVE IRON FENCING

- NEW STREET ELEMENTS**
LEGEND
- BICYCLE PARKING. REFER TO L6.
 - CORYDON BIZ BANNER. REFER TO L6.
 - GFRC CONCRETE PLANTER. BARKMAN, VERSAILLES, 44-50322
 - FESTOON LIGHTING. REFER TO L3, L4, L5.

ISSUED FOR TENDER	07/12/11	AH
No. Revisions	Date	By
Date	Scale	
09-06-11	1:600	
Designed By	Drawn By	Checked By
SR	SM	AH
Seals		

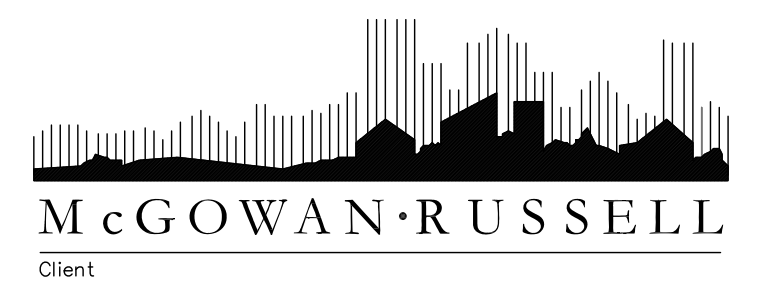

Client
CORYDON AVENUE BIZ
Project Title
CORYDON AVENUE
STREETSCAPE
PHASE ONE
Sheet Title
SITE LAYOUT PLAN