


BASEBALL DIAMOND LAYOUT DETAILS
Scale 1:200

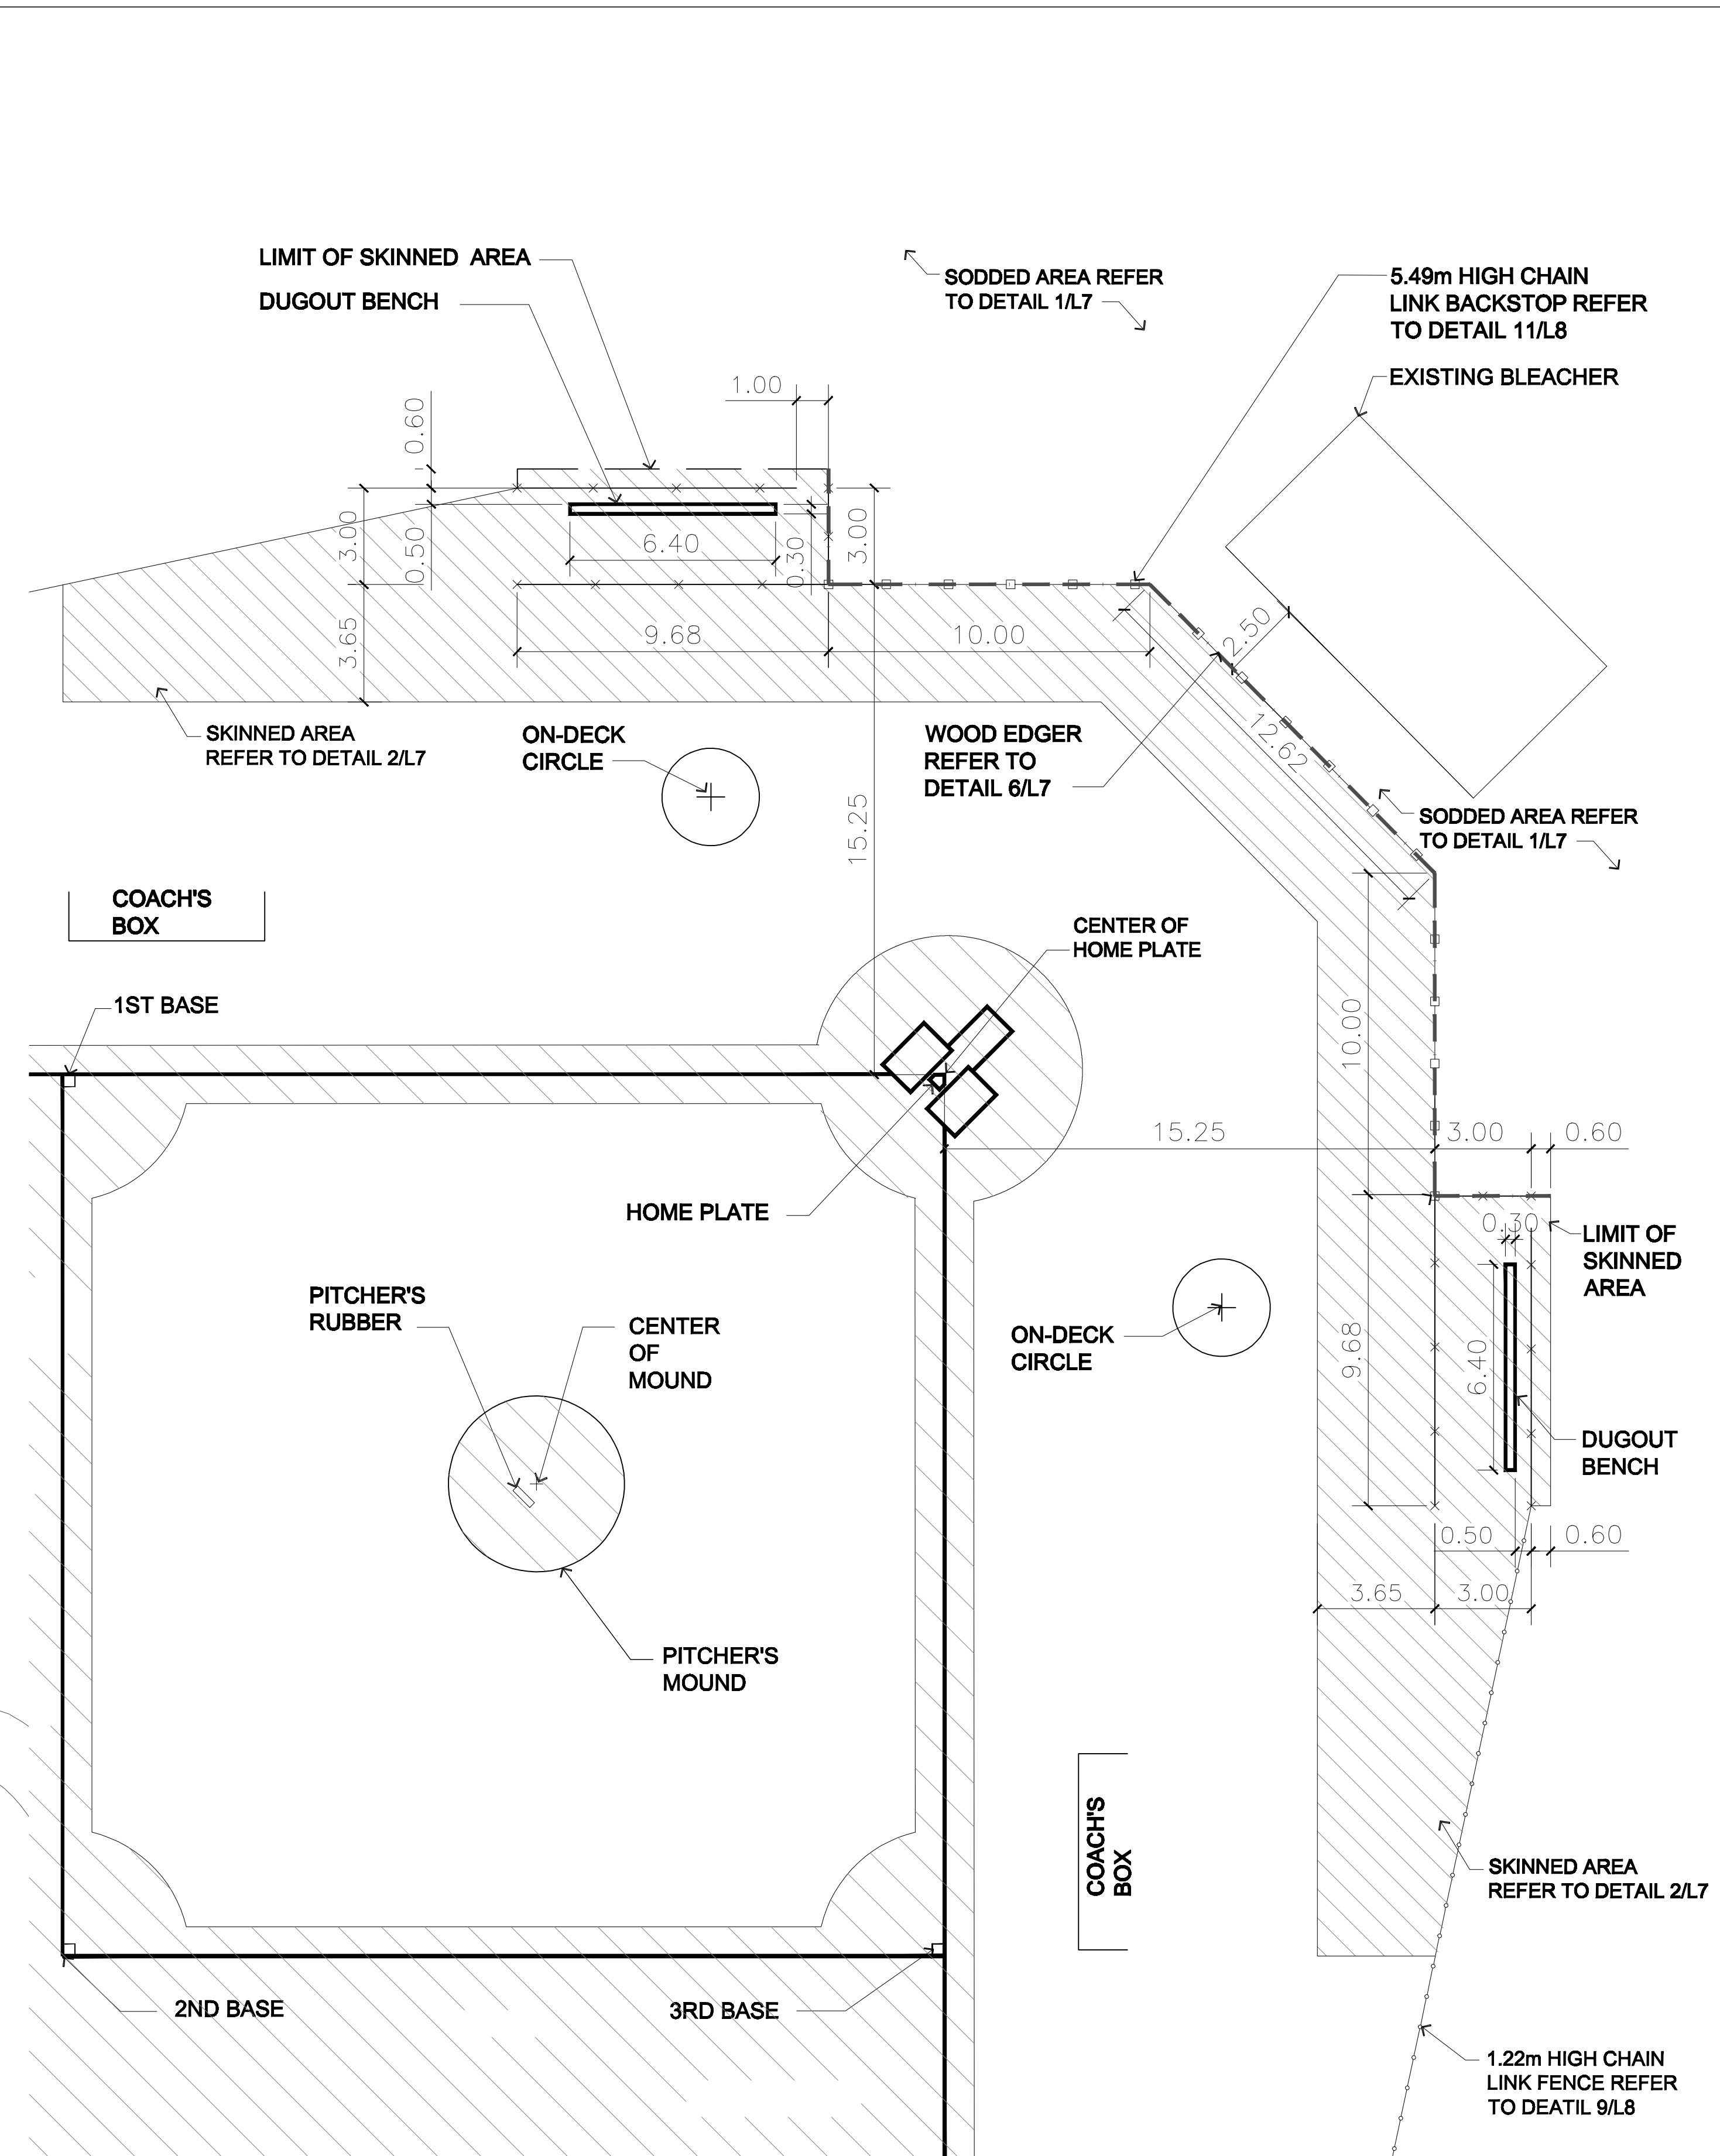

BASEBALL BACKSTOP AREA DETAILS
Scale 1:150

GENERAL NOTES

1. ALL DIMENSIONS ARE IN METERS UNLESS OTHERWISE NOTED.

LEGEND

- NEW 5.49m HIGH CHAIN LINK BACKSTOP
- NEW 1.83m HIGH CHAIN LINK FENCE
- NEW 1.22m HIGH CHAIN LINK FENCE
- GRANULAR PAVING
- SKINNED INFIELD AND WARNING TRACK
- WOOD EDGER

No.	Revisions	Date	By
June, 2011	As Noted		
Designed By	Drawn By	Checked By	
CN	TM, WS	CN	



LOMBARD NORTH GROUP
505-93 Lombard Ave. Winnipeg
Manitoba R3B 3B1
Tel (204) 943 3896 Fax (204) 947 8896

THE CITY OF WINNIPEG
Planning, Property and Development Department
Planning and Land Use Division
Unit 15 - 30 Fort Street, Winnipeg, Manitoba R3C 4X5
Project Title

VINCE LEAH COMMUNITY
CENTRE BASEBALL FIELD
REDEVELOPMENT

Sheet Title
L5 - DETAILS 1

Project No. **Bid Opportunity # 531-2011**
Drawing No. **L5**