


APPROXIMATE TOTAL WEARING SURFACE QUANTITY TO REPLACE = 207 m²

PLAN


N.T.S.

NOTES:

1. ALL MEASUREMENT TO BE FIELD VERIFIED

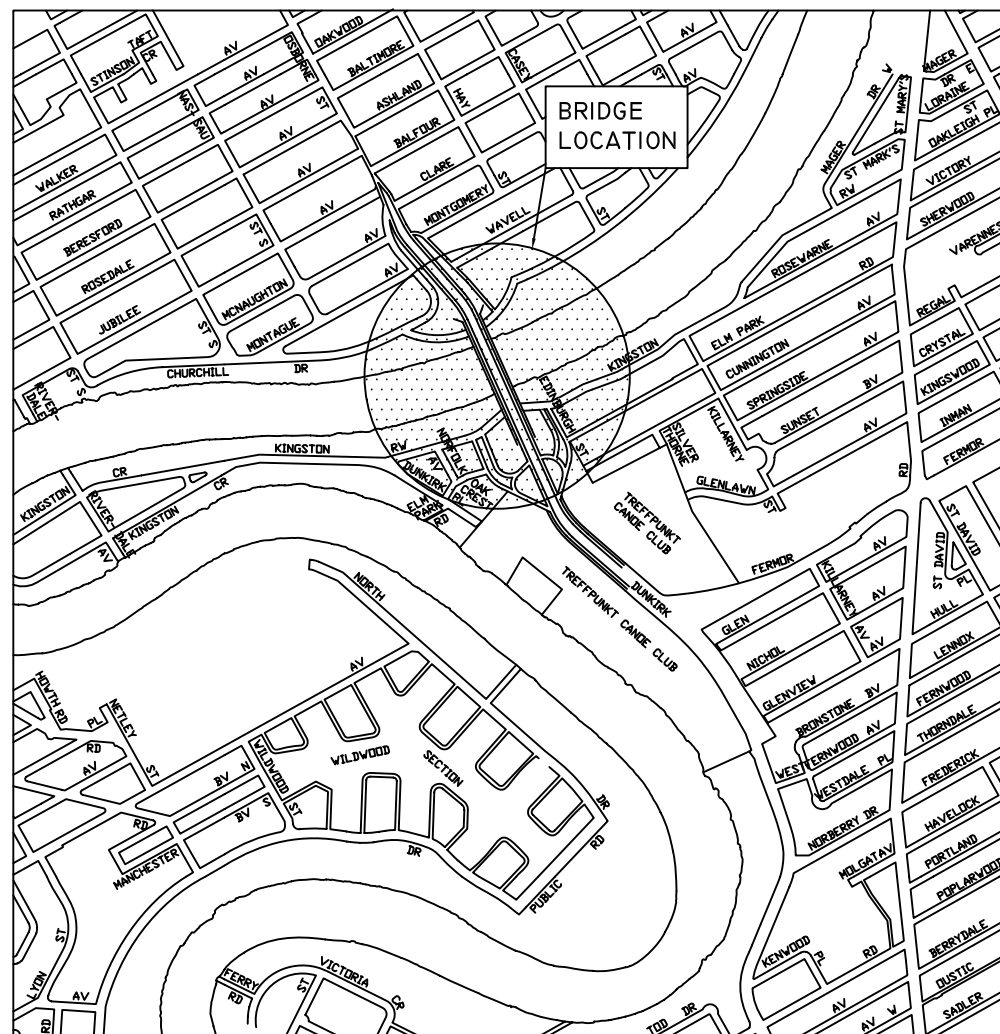

LOCATION PLAN

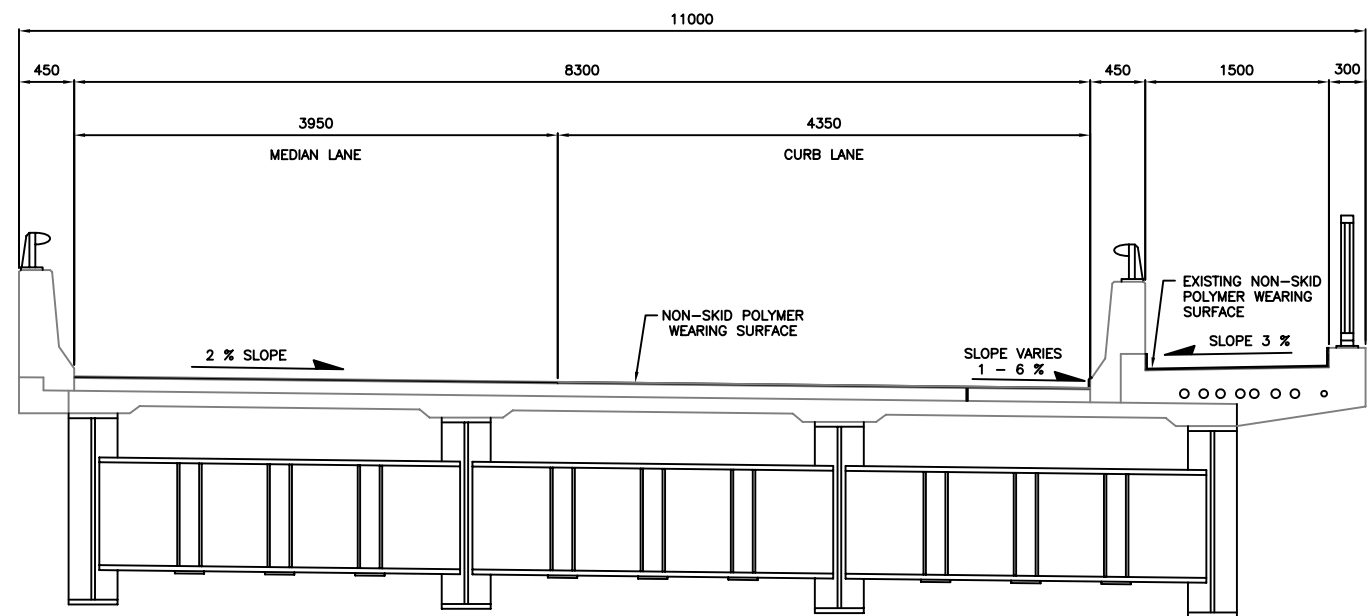

TYPICAL SECTION

N.T.S.

METRIC
WHOLE NUMBERS INDICATE MILLIMETRES
DECIMALIZED NUMBERS INDICATE METRES

CITY OF WINNIPEG
PUBLIC WORKS DEPARTMENT
ENGINEERING DIVISION

MISCELLANEOUS DECK SEALING &
CONCRETE REPAIRS

SHEET 1 OF 1

HORIZONTAL: N.T.S.
VERTICAL: N.T.S.

ST. VITAL BRIDGE
PLAN & SECTION

CITY DRAWING NUMBER:
B116-11-01

NOTE:	B.M. ELEV.	DESIGNED BY: B.A.N.	ENGINEER'S SEAL
		DRAWN BY: M.R.T.	
		CHECKED BY: B.A.N.	
		APPROVED BY: B.A.N.	
		AUTHORIZED BY:	
		ORIGINAL SIGNED BY B.A. NEIRINCK	BID OPPORTUNITY NO.:
		B.A. NEIRINCK BRIDGE PLANNING & OPERATIONS ENGINEER	651-2011
0	ISSUED FOR TENDER	11/08/02	MRT
NO.	REVISION	DATE	BY