


- NOTES:
- REUSE WIRING AS REQUIRED FOR NEW CHEMICAL TREATMENT SYSTEM (120V).
- GENERAL NOTES:
- REFER TO DRAWING E-004 TO PROVIDE AND INSTALL ALL NEW ELECTRICAL EQUIPMENT INCLUDING CIRCUIT BREAKERS, DISCONNECT SWITCH, MOTOR RATED MANUAL SWITCH, MOTORS AND MOTOR STARTERS, VARIABLE FREQUENCY DRIVES, CABLES AND CONDUITS.
 - RUN NEW CABLES AND CONDUITS BETWEEN THE EQUIPMENTS ON THE EXISTING CABLETRAY.

AECOM

This drawing has been prepared for the use of AECOM's client and may not be used, reproduced or relied upon by third parties, except as agreed by AECOM and its client, as required by law or for use by governmental reviewing agencies. AECOM accepts no responsibility, and denies any liability whatsoever, to any party that modifies this drawing without AECOM's express written consent. Do not scale this document. All measurements must be obtained from stated dimensions.

0	ISSUED FOR TENDER	SS	2011.11.03
No.	REVISION/DESCRIPTION	BY	DATE

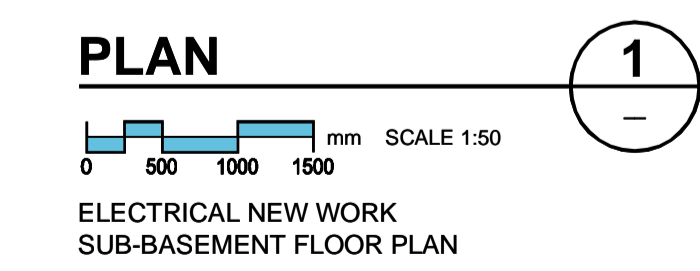

DRAWN	AL	CHECKED	AL	DESIGNED	AL	APPROVED	SS
DATE	2011.09.02	USER	APPROVAL				

Winnipeg THE CITY OF WINNIPEG
PLANNING, PROPERTY AND
DEVELOPMENT DEPARTMENT
MUNICIPAL ACCOMMODATIONS DIVISION
3-65 GARRY STREET, R3C 4K4

PROJECT
ADMINISTRATION & COUNCIL BUILDING
REPLACEMENT OF COOLING PLANT - 510 MAIN STREET
BID OPPORTUNITY NO. 673-2011
510 MAIN STREET, WINNIPEG, MANITOBA

APEGM
Certificate of Authorization
AECOM Canada Ltd.
No. 4671 Date: _____

DRN	CHK	DES	ENG	IDR

AECOM REVIEW

SHEET TITLE
ELECTRICAL
NEW WORK
SUB-BASEMENT FLOOR PLAN

SCALE	PROJECT No:	SHEET No:
1:50	60220937	E-003