
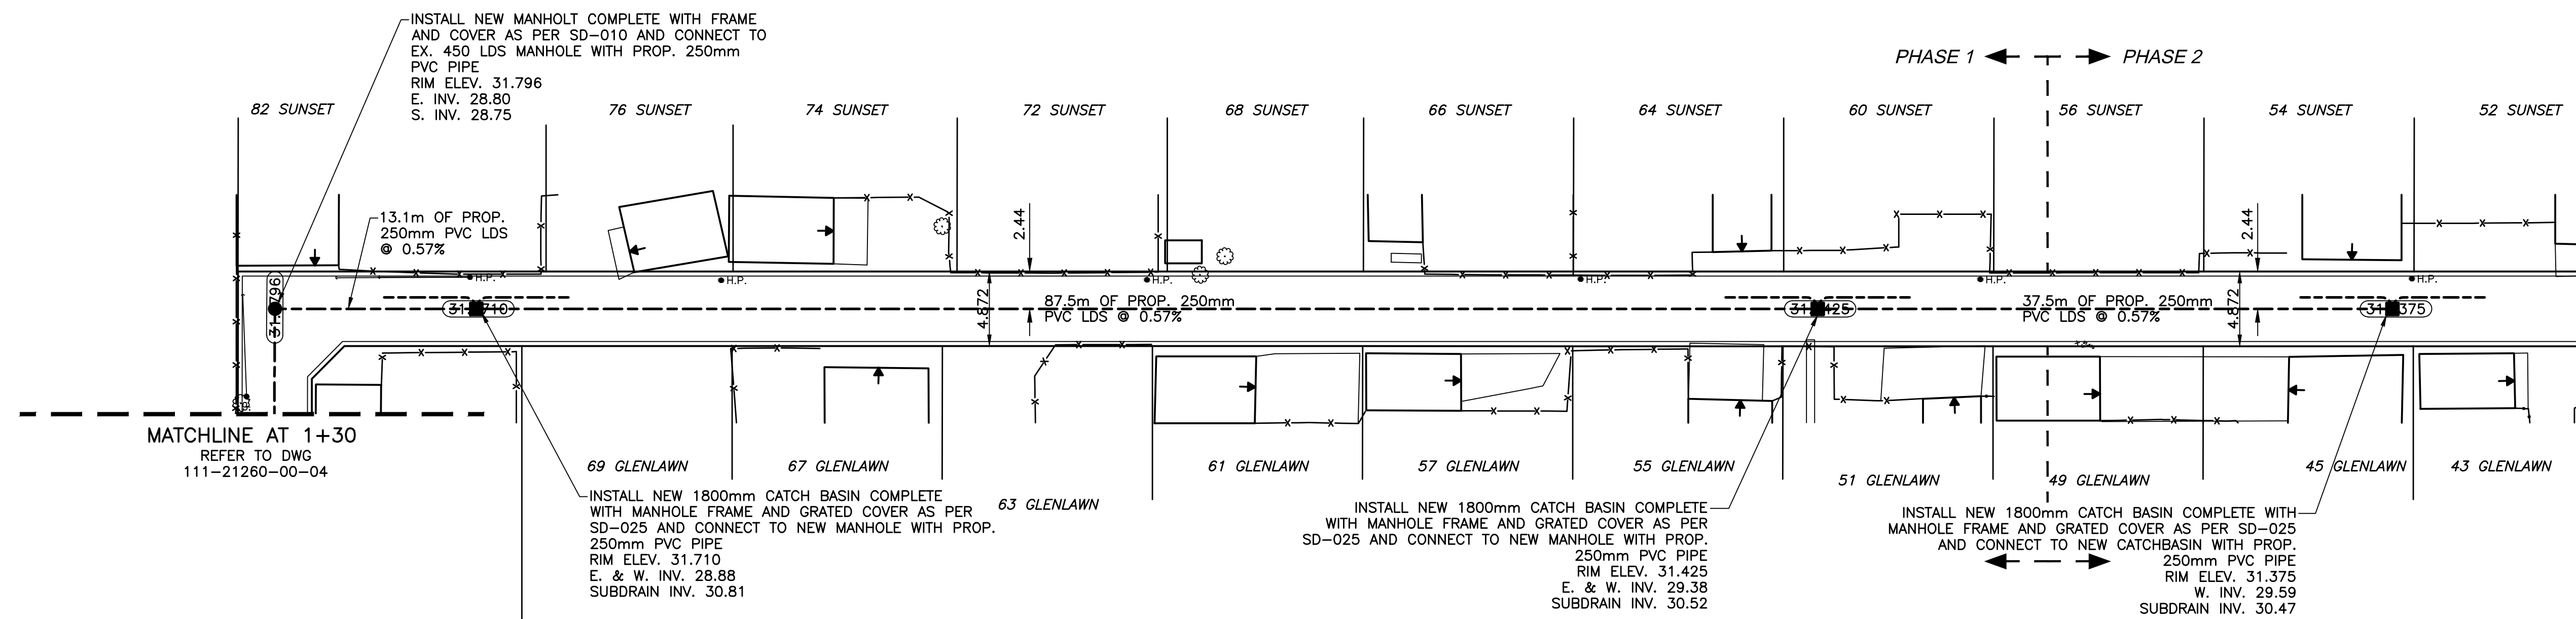


CHAINAGE ALONG CENTER OF ROW

SUNSET / GLENLAWN ALLEY LDS

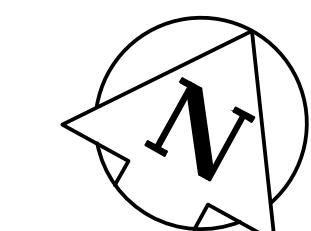

"Description of property limits, and existing and/or proposed features relative to these limits as shown on this drawing do not represent a Legal Survey. GENIVAR makes no representation or guarantee that the property limit information is accurate. GENIVAR accepts no responsibility for damages, if any, suffered by any third party as a result of decisions made or actions based on this drawing."

INSTALL PVC SUBDRAIN BETWEEN STA. 1+44 AND 1+56 AND STA. 2+26.50 AND 2+38.50 AND STA. 2+69 AND 2+81

DESCRIPTION
S.E. COR. FERMOIR AVE & DUNKIRK DR., TBLT.
ON TOP OF 0.05m DIA. X 2.4m IRON PIPE, 27.5m N.
OF S.L. OF LANE N. OF GLEN AVE. & 4.4m W. OF E.L.
(FENCE LINE) OF LAST HOUSE ON N. SIDE OF GLEN AVE.

<table border="1"> <tr><td>WATERMAIN</td><td>HYDRANT</td><td>VALVE</td><td>CURB STOP</td><td>WASTE WATER SEWER</td><td>LAND DRAINAGE SEWER</td><td>C.B. LEAD</td><td>MANHOLE</td><td>CATCH BASIN</td><td>GAS</td></tr> <tr><td>EXISTING</td><td>LEGEND - PLAN</td><td>PROPOSED</td><td>EXISTING</td><td>LEGEND - PLAN</td><td>PROPOSED</td><td>EXISTING</td><td>LEGEND - PROFILE</td><td>PROPOSED</td><td>EXISTING</td></tr> </table>	WATERMAIN	HYDRANT	VALVE	CURB STOP	WASTE WATER SEWER	LAND DRAINAGE SEWER	C.B. LEAD	MANHOLE	CATCH BASIN	GAS	EXISTING	LEGEND - PLAN	PROPOSED	EXISTING	LEGEND - PLAN	PROPOSED	EXISTING	LEGEND - PROFILE	PROPOSED	EXISTING	<table border="1"> <tr><td>M.T.S.</td><td>TRAFFIC SIGNAL</td><td>CONCRETE/ASPHALT</td><td>SIDEWALK</td><td>CURB RAMP</td><td>PROPERTY LINE</td><td>ELEVATIONS</td><td>TEST HOLE LOCATION</td><td>GARAGE DOOR LOCATION</td></tr> <tr><td>EXISTING</td><td>LEGEND - PLAN</td><td>PROPOSED</td><td>EXISTING</td><td>LEGEND - PLAN</td><td>PROPOSED</td><td>EXISTING</td><td>LEGEND - PROFILE</td><td>PROPOSED</td></tr> </table>	M.T.S.	TRAFFIC SIGNAL	CONCRETE/ASPHALT	SIDEWALK	CURB RAMP	PROPERTY LINE	ELEVATIONS	TEST HOLE LOCATION	GARAGE DOOR LOCATION	EXISTING	LEGEND - PLAN	PROPOSED	EXISTING	LEGEND - PLAN	PROPOSED	EXISTING	LEGEND - PROFILE	PROPOSED	<table border="1"> <tr><td>WATERMAIN</td><td>VALVE</td><td>LAND DRAINAGE SEWER</td><td>WASTE WATER SEWER</td><td>CENTERLINE</td><td>SOUTH & EAST GUTTER</td><td>NORTH & WEST GUTTER</td><td>GARAGE DOOR LOCATION</td></tr> <tr><td>EXISTING</td><td>LEGEND - PROFILE</td><td>PROPOSED</td><td>EXISTING</td><td>LEGEND - PROFILE</td><td>PROPOSED</td><td>EXISTING</td><td>LEGEND - PROFILE</td><td>PROPOSED</td></tr> </table>	WATERMAIN	VALVE	LAND DRAINAGE SEWER	WASTE WATER SEWER	CENTERLINE	SOUTH & EAST GUTTER	NORTH & WEST GUTTER	GARAGE DOOR LOCATION	EXISTING	LEGEND - PROFILE	PROPOSED	EXISTING	LEGEND - PROFILE	PROPOSED	EXISTING	LEGEND - PROFILE	PROPOSED
WATERMAIN	HYDRANT	VALVE	CURB STOP	WASTE WATER SEWER	LAND DRAINAGE SEWER	C.B. LEAD	MANHOLE	CATCH BASIN	GAS	
EXISTING	LEGEND - PLAN	PROPOSED	EXISTING	LEGEND - PLAN	PROPOSED	EXISTING	LEGEND - PROFILE	PROPOSED	EXISTING	
M.T.S.	TRAFFIC SIGNAL	CONCRETE/ASPHALT	SIDEWALK	CURB RAMP	PROPERTY LINE	ELEVATIONS	TEST HOLE LOCATION	GARAGE DOOR LOCATION	
EXISTING	LEGEND - PLAN	PROPOSED	EXISTING	LEGEND - PLAN	PROPOSED	EXISTING	LEGEND - PROFILE	PROPOSED	
WATERMAIN	VALVE	LAND DRAINAGE SEWER	WASTE WATER SEWER	CENTERLINE	SOUTH & EAST GUTTER	NORTH & WEST GUTTER	GARAGE DOOR LOCATION	
EXISTING	LEGEND - PROFILE	PROPOSED	EXISTING	LEGEND - PROFILE	PROPOSED	EXISTING	LEGEND - PROFILE	PROPOSED	

LOCATION APPROVED UNDERGROUND STRUCTURES

SUPV. U/G STRUCTURES DATE COMMITTEE

NOTE:
LOCATION OF UNDERGROUND STRUCTURES AS SHOWN ARE BASED ON THE BEST INFORMATION AVAILABLE BUT NO GUARANTEE IS GIVEN THAT ALL EXISTING UTILITIES ARE SHOWN OR THAT THE GIVEN LOCATIONS ARE EXACT. CONFIRMATION OF EXISTENCE AND EXACT LOCATION OF ALL SERVICES MUST BE OBTAINED FROM THE INDIVIDUAL UTILITIES BEFORE PROCEEDING WITH CONSTRUCTION.

B.M. ELEV.	54-026	231.638
NO.	REVISIONS	DATE BY
3	ADDENDUM 1 DRAWING	31/08/11 R.H.
2	TENDER DRAWING	19/08/11 R.H.
1	SUBMISSION	15/08/11 R.H.

GENIVAR
10 PRAIRIE WAY WINNIPEG, MANITOBA R2J 3J8
PH: (204)-233-2113 FAX: (204)-233-2080

DESIGNED BY: R.H. CHECKED BY: S.M.
DRAWN BY: R.H. APPROVED BY: I.McK.
HOR. SCALE: 1:250
VERT. SCALE: 1:50
DATE: AUGUST 2011
RELEASED FOR CONSTRUCTION: NOT RELEASED

ENGINEERS SEAL

CONSULTANT DRAWING NO. 111-21260-00-05

THE CITY OF WINNIPEG
WATER AND WASTE DEPARTMENT

2011 LOCAL IMPROVEMENTS
SUNSET / GLENLAWN ALLEY

FROM FROM MATCHLINE AT STA. 1+30 TO CATCHBASIN AT STA 2+75
LAND DRAINAGE SEWER

CITY DRAWING NO. SHEET 5 OF 5
699-2011