




Plan

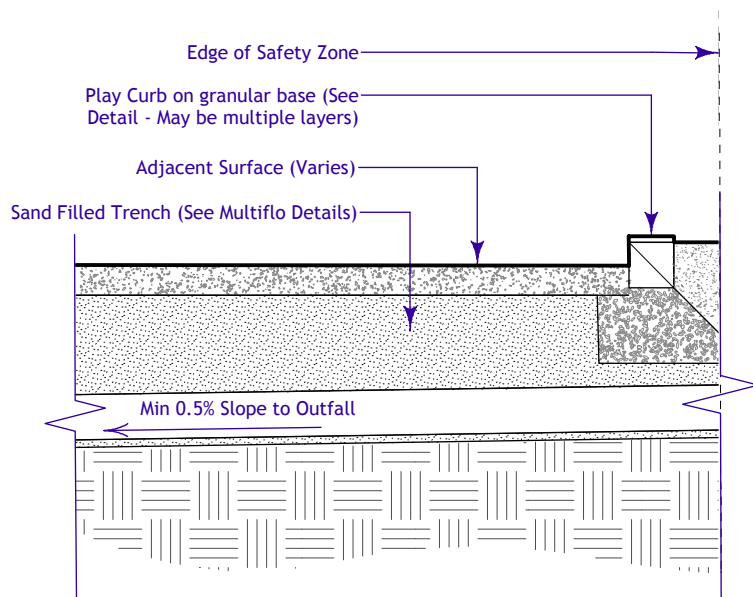

Section B

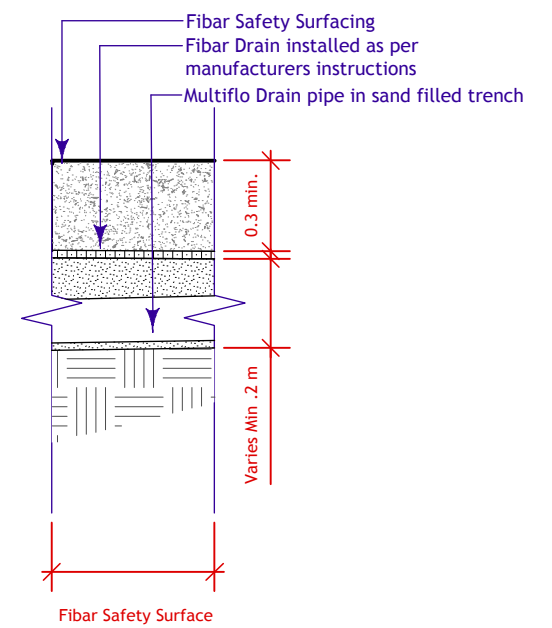

Section B

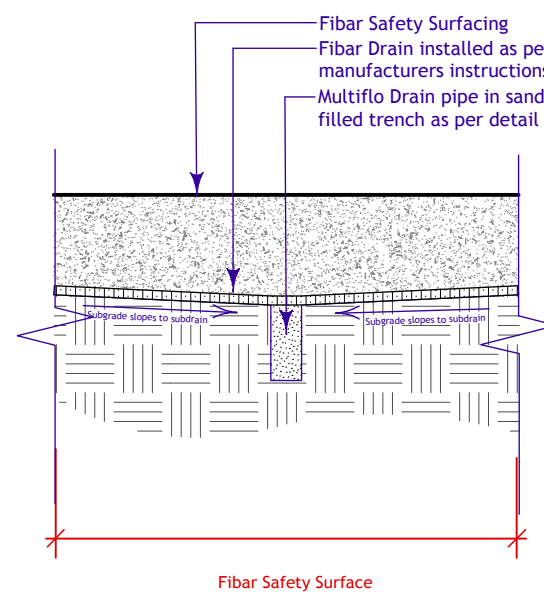

Section A

1	Play Area Subsurface Drainage Details
L-9	Scale: 1:25