


CHESTNUT ST
HONEYMAN AVE

11.6 OF 450 PVC CS TO BE LINED SEWER ID S-MA20015459. FULLY DETERIORATED, OVALITY: 10%.

1.6 OF 450 DR35 PVC SEWER REPAIR, INCLUDING 1 SERVICE CONNECTION. (TO BE DONE BY OTHERS)

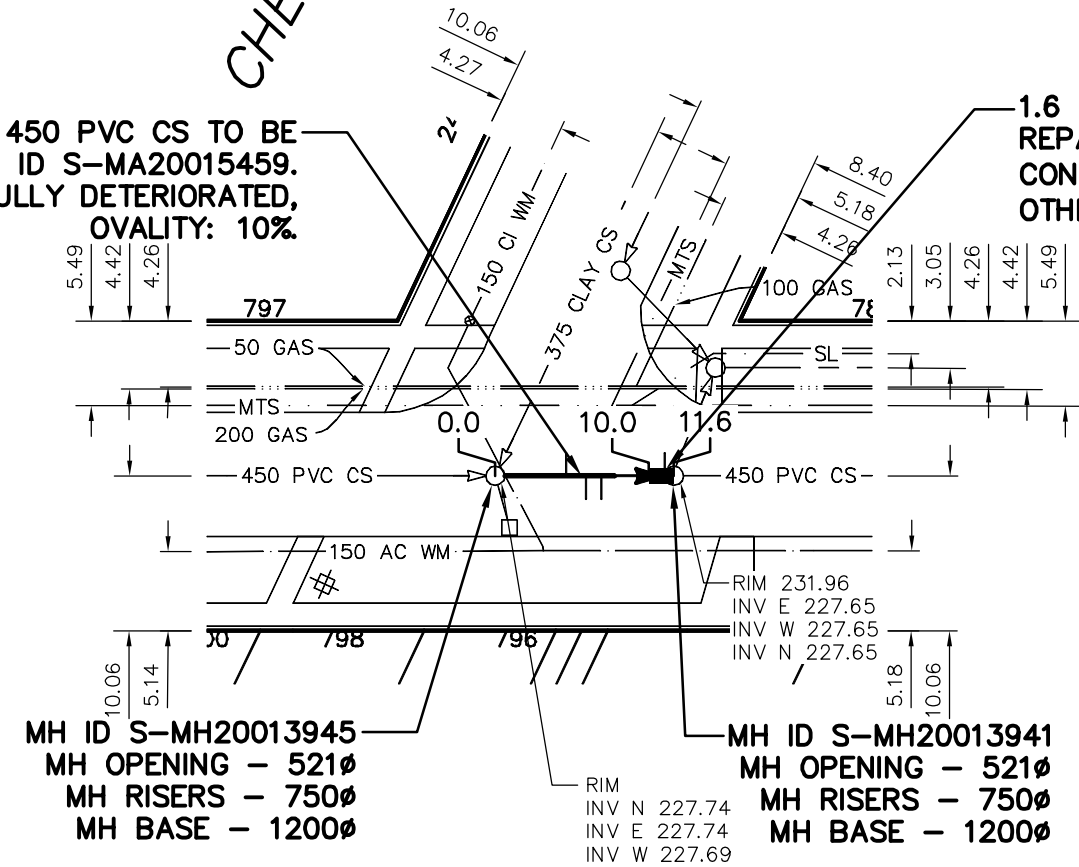

MH ID S-MH20013945
MH OPENING - 521Ø
MH RISERS - 750Ø
MH BASE - 1200Ø

MH ID S-MH20013941
MH OPENING - 521Ø
MH RISERS - 750Ø
MH BASE - 1200Ø

SEWER JUNCTION INFORMATION FROM SEWER VIDEO INSPECTION
SEWER ID S-MA20015459

DISTANCE FROM MH ID S-MH20013945				
DISTANCE	DIRECTION	DIAMETER	CLOCK	CODE
4.6	NORTH	150	2	JN
5.9	SOUTH	100	11	CNI
6.9	SOUTH	100	11	CXI
11.0	NORTH	100	1	CN

WARNING

IF POWER EQUIPMENT OR EXPLOSIVES ARE TO BE USED FOR EXCAVATION ON THIS PROJECT THE CONTRACTOR MUST:

- 1) NOTIFY THE GAS COMPANY OF THE PROPOSED LOCATION OF EXCAVATION.
- 2) TAKE PRECAUTION TO AVOID DAMAGE TO GAS COMPANY INSTALLATIONS.

SEE PROVINCIAL REGULATION 210/72 FOR DETAILS

METRIC

WHOLE NUMBERS INDICATE MILLIMETRES
DECIMALIZED NUMBERS INDICATE METRES



LOCATION APPROVED
UNDERGROUND STRUCTURES

SUPV. U/G STRUCTURES COMMITTEE DATE

NOTE:
LOCATION OF UNDERGROUND STRUCTURES AS SHOWN ARE BASED ON THE BEST INFORMATION AVAILABLE BUT NO GUARANTEE IS GIVEN THAT ALL EXISTING UTILITIES ARE SHOWN OR THAT THE GIVEN LOCATIONS ARE EXACT. CONFIRMATION OF EXISTENCE AND EXACT LOCATION OF ALL SERVICES MUST BE OBTAINED FROM THE INDIVIDUAL UTILITIES BEFORE PROCEEDING WITH CONSTRUCTION.

NO.	REVISIONS	DATE	BY

DESIGNED BY	SC	CHECKED BY	SC
DRAWN BY	RS	APPROVED BY	KZ
SCALE:	1:500	RELEASED FOR CONSTRUCTION	SIGNED BY K.R. ZUREK
HORIZONTAL		DATE	2011 11 23
VERTICAL		DATE	2011 11 23

ENGINEER'S SEAL

ORIGINAL SIGNED BY
S.R.J. COURNOYER
NOV. 21, 2011

CONSULTANT DRAWING NUMBER

THE CITY OF WINNIPEG
WATER AND WASTE DEPARTMENT
ENGINEERING DIVISION

2011 SEWER RENEWALS
BY CIPP LINING
HONEYMAN AVENUE
MH AT CHESTNUT STREET TO
MH AT CHESTNUT STREET (WPL)

SHEET 37 OF 95
CITY DRAWING NUMBER
9654

PLOT DATE: 2011 11 23

BID OPPORTUNITY: 811-2011
CONTRACT NUMBER: 19

FILE PATH: R:\DRAWINGS\SEWER\2011_RENEWALS\2011 CIPP LININGS\CONTRACT 2\CIPP DRAWINGS\
FILE NAME: 9654.dwg