

MH ID S-MH00009114
 MH OPENING - 521Ø
 MH RISERS - 750Ø
 MH BASE - 1200Ø

MH ID S-MH00009113
 MH OPENING - 521Ø
 MH RISERS - 750Ø
 MH BASE - 1200Ø

42.7 OF 375 CONC CS TO BE
 LINED SEWER ID S-MA00011322
 PARTIALLY DETERIORATED,
 OVALITY: 3%


SEWER JUNCTION INFORMATION FROM SEWER VIDEO INSPECTION				
SEWER ID S-MA00011322				
DISTANCE FROM MH ID S-MH00009113				
DISTANCE	DIRECTION	DIAMETER	CLOCK	CODE
3.4	NORTH	150	2	JN
4.3	NORTH	150	2	JN
5.0	SOUTH	150	10	JN
8.8	NORTH	150	2	JN
12.0	SOUTH	150	10	JN
20.4	NORTH	150	2	JN
34.3	NORTH	150	2	CNI
35.2	NORTH	150	2	JN

WARNING

IF POWER EQUIPMENT OR EXPLOSIVES ARE TO BE USED FOR EXCAVATION ON THIS PROJECT THE CONTRACTOR MUST:

- 1) NOTIFY THE GAS COMPANY OF THE PROPOSED LOCATION OF EXCAVATION.
- 2) TAKE PRECAUTION TO AVOID DAMAGE TO GAS COMPANY INSTALLATIONS.

SEE PROVINCIAL REGULATION 210/72 FOR DETAILS

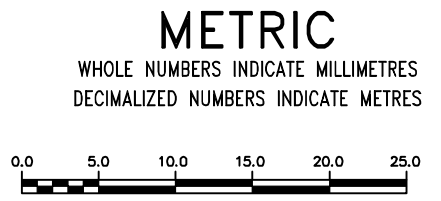

LOCATION APPROVED
 UNDERGROUND STRUCTURES

SUPV. U/G STRUCTURES COMMITTEE _____ DATE _____

NOTE:
 LOCATION OF UNDERGROUND STRUCTURES AS SHOWN ARE BASED ON THE BEST INFORMATION AVAILABLE BUT NO GUARANTEE IS GIVEN THAT ALL EXISTING UTILITIES ARE SHOWN OR THAT THE GIVEN LOCATIONS ARE EXACT. CONFIRMATION OF EXISTENCE AND EXACT LOCATION OF ALL SERVICES MUST BE OBTAINED FROM THE INDIVIDUAL UTILITIES BEFORE PROCEEDING WITH CONSTRUCTION.

B.M. ELEV.			
CONSTRUCTION COMPLETION DATE: YYYY MM DD			
NO.	REVISIONS	DATE	BY

DESIGNED BY	SC	CHECKED BY	SC
DRAWN BY	RS	APPROVED BY	KZ
SCALE:	1:500	RELEASED FOR CONSTRUCTION	SIGNED BY K.R. ZUREK
HORIZONTAL			
VERTICAL			
DATE	2011 11 23	DATE	2011 11 23
PLOT DATE:	2011 11 24		

ENGINEER'S SEAL

ORIGINAL SIGNED BY
 S.R.J. COURNOYER
 NOV. 21, 2011

CONSULTANT DRAWING NUMBER _____

THE CITY OF WINNIPEG
 WATER AND WASTE DEPARTMENT
 ENGINEERING DIVISION

2011 SEWER RENEWALS
 BY CIPP LINING
POLSON AVENUE
 MH AT POLSON AVENUE (N LEG OF E BY) TO
 MH AT POLSON AVENUE

SHEET **63** OF **95**
 CITY DRAWING NUMBER
9681