

89.20 OF 750 CONC WWS TO BE
 LINED SEWER ID S-MA20017156.
 FULLY DETERIORATED,
 OVALITY: 3%.

SOMMERFIELD MENNONITE
 CHURCH

MH ID S-MH20015537
 MH OPENING - 521Ø
 MH RISERS - 750Ø
 MH BASE - 1200Ø

SEWER JUNCTION INFORMATION FROM SEWER VIDEO INSPECTION SEWER ID S-MA20017156				
DISTANCE FROM MH ID S-MH20015399				
DISTANCE	DIRECTION	DIAMETER	CLOCK	CODE
3.0	SOUTH	150	11	CN
3.2	SOUTH	150	1	CN
13.2	SOUTH	150	1	CN
15.6	SOUTH	150	11	CN
23.2	SOUTH	150	1	CN
23.4	SOUTH	150	11	CN
25.5	SOUTH	250	1	CN
26.1	SOUTH	200	1	CN
31.0	SOUTH	150	11	CN
32.9	SOUTH	150	1	CN
38.7	SOUTH	150	10	CNI
43.3	SOUTH	150	1	CN
46.4	SOUTH	150	11	CN
53.4	SOUTH	150	2	CN
54.0	SOUTH	150	10	CN

SEWER JUNCTION INFORMATION FROM SEWER VIDEO INSPECTION SEWER ID S-MA20017156				
DISTANCE FROM MH ID S-MH20015399				
DISTANCE	DIRECTION	DIAMETER	CLOCK	CODE
61.4	SOUTH	150	10	CN
62.2	SOUTH	150	10	CN
63.5	SOUTH	150	2	CN
69.1	SOUTH	150	11	CN
73.5	SOUTH	150	1	CN
77.6	SOUTH	150	12	CN
81.3	SOUTH	150	1	CNI
81.3	SOUTH	150	11	CN


WARNING

IF POWER EQUIPMENT OR EXPLOSIVES ARE TO BE USED FOR EXCAVATION ON THIS PROJECT THE CONTRACTOR MUST:

- 1) NOTIFY THE GAS COMPANY OF THE PROPOSED LOCATION OF EXCAVATION.
- 2) TAKE PRECAUTION TO AVOID DAMAGE TO GAS COMPANY INSTALLATIONS.

SEE PROVINCIAL REGULATION 210/72 FOR DETAILS

METRIC
 WHOLE NUMBERS INDICATE MILLIMETRES
 DECIMALIZED NUMBERS INDICATE METRES

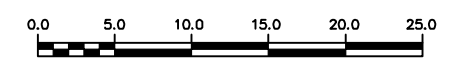

LOCATION APPROVED
 UNDERGROUND STRUCTURES

SUPV. U/G STRUCTURES COMMITTEE _____ DATE _____

NOTE:
 LOCATION OF UNDERGROUND STRUCTURES AS SHOWN ARE BASED ON THE BEST INFORMATION AVAILABLE BUT NO GUARANTEE IS GIVEN THAT ALL EXISTING UTILITIES ARE SHOWN OR THAT THE GIVEN LOCATIONS ARE EXACT. CONFIRMATION OF EXISTENCE AND EXACT LOCATION OF ALL SERVICES MUST BE OBTAINED FROM THE INDIVIDUAL UTILITIES BEFORE PROCEEDING WITH CONSTRUCTION.

B.M. ELEV.			
CONSTRUCTION COMPLETION DATE: YYYY MM DD			
NO.	REVISIONS	DATE	BY

DESIGNED BY	SC	CHECKED BY	SC
DRAWN BY	CJH	APPROVED BY	KZ
SCALE:	1:500	RELEASED FOR CONSTRUCTION	SIGNED BY K.R. ZUREK
HORIZONTAL		DATE	
VERTICAL	DATE	2011 11 23	
PLOT DATE: 2011 11 24			

ENGINEER'S SEAL

ORIGINAL SIGNED BY
S.R.J. COURNOYER
 NOV. 21, 2011

CONSULTANT DRAWING NUMBER _____

THE CITY OF WINNIPEG
 WATER AND WASTE DEPARTMENT
 ENGINEERING DIVISION

2011 SEWER RENEWALS
 BY CIPP LINING
SIMCOE STREET
 1ST MH N OF ST MATTHEWS AVENUE TO
 MH AT ST MATTHEWS AVENUE

SHEET 77 OF 95
CITY DRAWING NUMBER 9695