
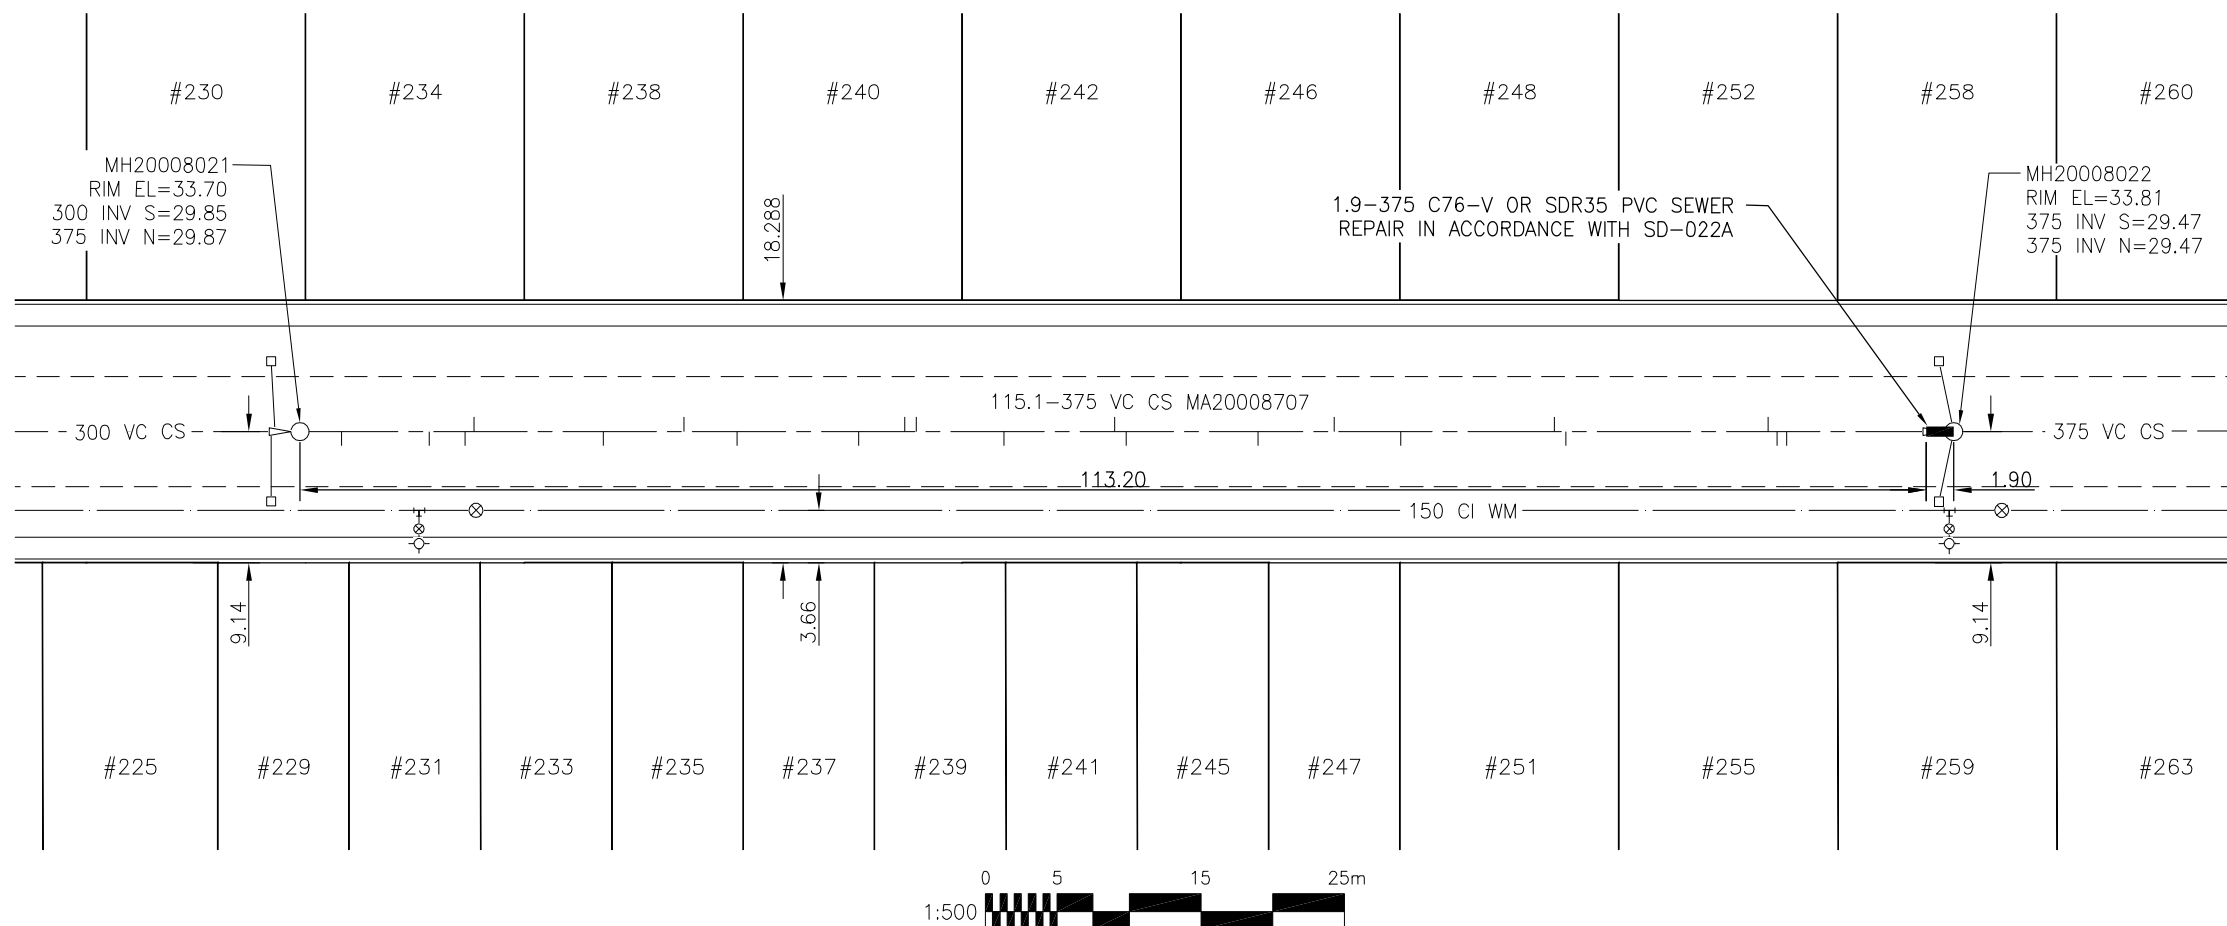


AMHERST STREET

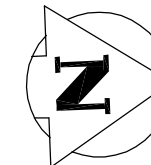

SEWER JUNCTION INFORMATION
FOR SEWER ID MA20008707
REFERENCE-METERS NORTH OF MANHOLE MH20008021

DIST. FROM REF. MH	JUNCTION DIA.	CLOCK REF.	SERVICE TYPE	DESCRIPTION
2.9	150	01	JN	LIVE
9.0	150	01	JN	LIVE
11.5	150	01	JN	LIVE
12.1	150	11	JN	LIVE
21.1	150	01	JN	LIVE
26.7	150	11	JN	LIVE
30.4	150	01	JN	LIVE
38.9	150	01	JN	LIVE
42.1	150	11	JN	PLUGGED
42.9	150	11	CN	LIVE
49.0	150	01	JN	LIVE
56.7	150	11	JN	LIVE
57.5	150	01	JN	LIVE
66.7	150	01	JN	LIVE
72.0	150	11	JN	LIVE
76.6	150	01	JN	LIVE
87.3	150	11	JN	LIVE
88.1	150	01	JN	LIVE
102.2	150	11	JN	LIVE
102.8	150	01	JN	PLUGGED
103.5	150	01	CN	LIVE

ALL JUNCTION INFORMATION
BASED ON CCTV INSPECTION

METRIC

WHOLE NUMBERS INDICATE MILLIMETRES
DECIMALIZED NUMBERS INDICATE METRES

BENCH MARK: S.W. Cor. Bruce Ave. & Inglewood St., Tblt. in N. Conc. foundation No. 258 Inglewood St., 0.5 m W. & 0.2 m below stucco of N.E. Cor. of Bldg.



Certificate of Authorization
Stantec Consulting Ltd.
No. 1301 Date: _____

BID OPPORTUNITY 911-2011

LOCATION APPROVED UNDERGROUND STRUCTURES

SUPV. U/G STRUCTURES COMMITTEE DATE

NOTE:
LOCATION OF UNDERGROUND STRUCTURES AS SHOWN ARE BASED ON THE BEST INFORMATION AVAILABLE BUT NO GUARANTEE IS GIVEN THAT ALL EXISTING UTILITIES ARE SHOWN OR THAT THE GIVEN LOCATIONS ARE EXACT. CONFIRMATION OF EXISTENCE AND EXACT LOCATION OF ALL SERVICES MUST BE OBTAINED FROM THE INDIVIDUAL UTILITIES BEFORE PROCEEDING WITH CONSTRUCTION.

B.M.	38-42		
ELEV.	234.363m		
NO.	REVISIONS	DATE	BY



Stantec Consulting Ltd.

905 Waverley Street, Winnipeg, Manitoba
Tel 204-489-5900 Fax 204-453-9012

DESIGNED BY	J.C	CHECKED BY	W.A.B.
DRAWN BY	D.L.	APPROVED BY	H.A.K.
HOR. SCALE:	1:500	RELEASED FOR CONSTRUCTION:	_____
VERTICAL:	N/A	DATE	11.09.01

ENGINEER'S SEAL

CONSULTANT DRAWING NO.
C-101



**THE CITY OF WINNIPEG
WATER AND WASTE DEPARTMENT**

2011 SEWER RENEWALS
AND EXTERNAL POINT REPAIRS
CONTRACT NO. 18

AMHERST STREET
2ND MH N OF PORTAGE AV TO 1ST MH S OF BRUCE AV
375 CS POINT & MANHOLE REPAIRS

SHEET	OF
8	58
CAD FILE DRAWING NUMBER 13090c-101-768.dwg	
CITY DRAWING NUMBER 9718	

V:\1112\active\111213090\drawing\402_design\sheet_files\13090c-101-768-Amherst.dwg
2011 December 07, 9:10 a.m.