
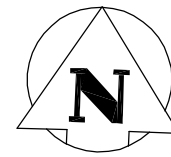


RAVELSTON AVENUE EAST

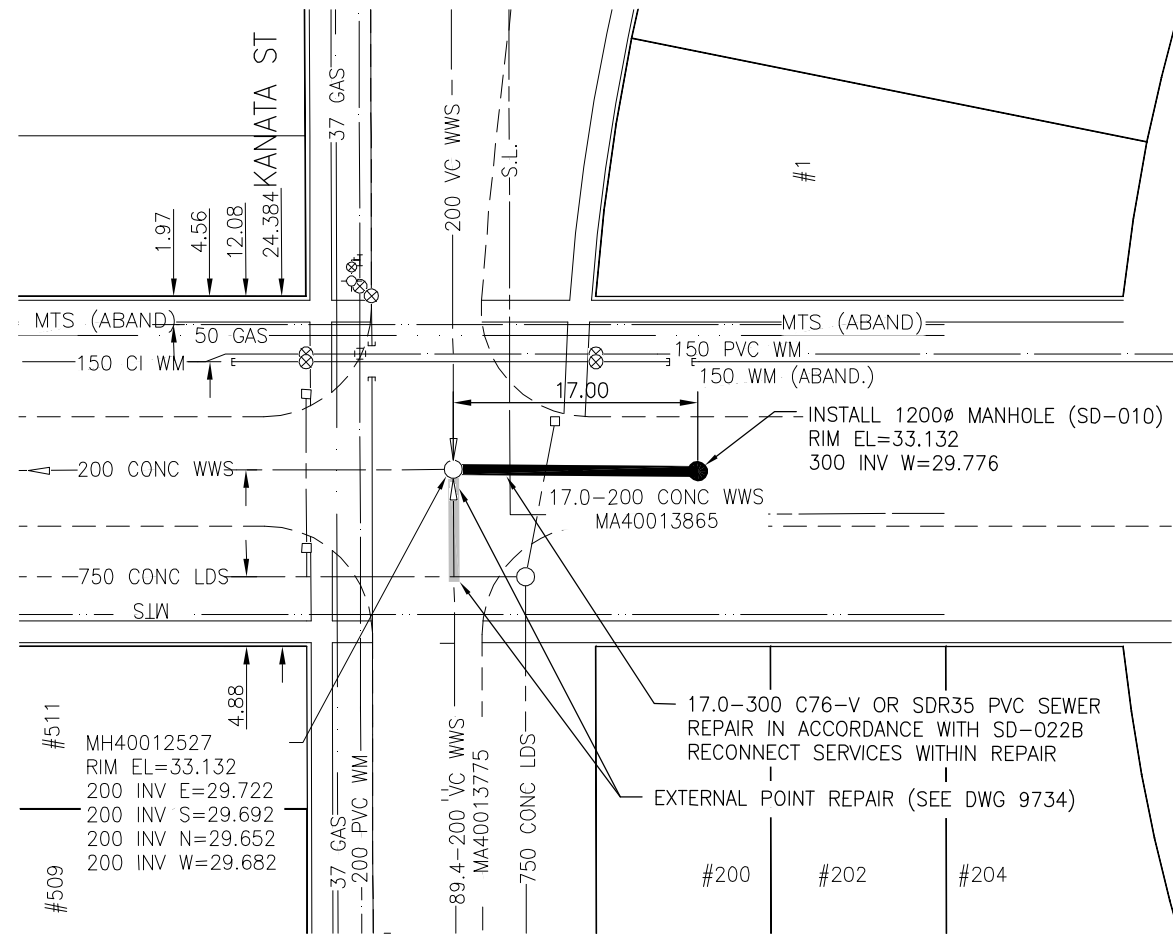

METRIC

WHOLE NUMBERS INDICATE MILLIMETRES
DECIMALIZED NUMBERS INDICATE METRES

BENCH MARK: S.W. Cor. Ravelston Ave. W. & Day St., Tblt. on top of 0.05 m sq. x 2.4 m iron tube, 7.0 m N. of S.L. Ravelston Ave. W. & 10.1 m E. of W.L. Day St.



Certificate of Authorization
Stantec Consulting Ltd.
No. 1301 Date: _____

BID OPPORTUNITY 911-2011

LOCATION APPROVED UNDERGROUND STRUCTURES

SUPV. U/G STRUCTURES COMMITTEE	DATE

NOTE:
LOCATION OF UNDERGROUND STRUCTURES AS SHOWN ARE BASED ON THE BEST INFORMATION AVAILABLE BUT NO GUARANTEE IS GIVEN THAT ALL EXISTING UTILITIES ARE SHOWN OR THAT THE GIVEN LOCATIONS ARE EXACT. CONFIRMATION OF EXISTENCE AND EXACT LOCATION OF ALL SERVICES MUST BE OBTAINED FROM THE INDIVIDUAL UTILITIES BEFORE PROCEEDING WITH CONSTRUCTION.

B.M. ELEV.	30-43	233.130m
NO.	REVISIONS	DATE BY



Stantec Consulting Ltd.

905 Waverley Street, Winnipeg, Manitoba
Tel 204-489-5900 Fax 204-453-9012

DESIGNED BY	J.C	CHECKED BY	W.A.B.
DRAWN BY	D.L.	APPROVED BY	H.A.K.
HOR. SCALE:	1:500	RELEASED FOR CONSTRUCTION:	
VERTICAL:	N/A		
NO.	DATE	DATE	DATE
	11.09.01		

ENGINEER'S SEAL

CONSULTANT DRAWING NO.
C-131



THE CITY OF WINNIPEG WATER AND WASTE DEPARTMENT

2011 SEWER RENEWALS AND EXTERNAL POINT REPAIRS
CONTRACT NO. 18
RAVELSTON AVENUE EAST
17.0m E OF KANATA ST TO MH AT KANATA ST
200 WWS POINT REPAIR

SHEET	OF
38	58
CAD FILE DRAWING NUMBER 13090c-131-768.dwg	
CITY DRAWING NUMBER 9746	