


**CONSTRUCTION NOTES**

1. ALL PIPE SHALL HAVE CLASS B - TYPE 2 BEDDING
2. INSTALL SEWER BY TRENCHLESS METHODS.
3. CONFIRM THE LOCATION OF ALL SEWER SERVICES.
4. BACKFILL UNDER PAVEMENT, IN SIDEWALKS, & WITHIN 1.0 OF PAVEMENT TO BE CLASS 3.
5. BACKFILL IN BOULEVARD TO BE CLASS 5.
6. RENEW SEWER SERVICES TO PL.
7. INSTALL SEWER SERVICE RISERS TO ELEVATION WHERE MINIMUM SLOPE OF 1% IS MAINTAINED FOR ALL SERVICES.

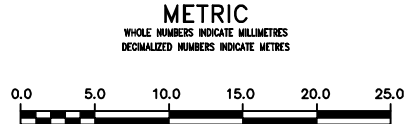

<p align="center"><b>WARNING</b></p> <p>IF POWER EQUIPMENT OR EXPLOSIVES ARE TO BE USED FOR EXCAVATION ON THIS PROJECT THE CONTRACTOR MUST:</p> <ol style="list-style-type: none"> <li>1) NOTIFY THE GAS COMPANY OF THE PROPOSED LOCATION OF EXCAVATION.</li> <li>2) TAKE PRECAUTION TO AVOID DAMAGE TO GAS COMPANY INSTALLATIONS.</li> </ol> <p>SEE PROVINCIAL REGULATION 21072 FOR DETAILS</p>	<p align="center"><b>LOCATION APPROVED UNDERGROUND STRUCTURES</b></p> <p>SUPV. U/G STRUCTURES COMMITTEE _____ DATE _____</p> <p>NOTE: LOCATION OF UNDERGROUND STRUCTURES AS SHOWN ARE BASED ON THE BEST INFORMATION AVAILABLE BUT NO GUARANTEE IS GIVEN THAT ALL EXISTING UTILITIES ARE SHOWN OR THAT THE GIVEN LOCATIONS ARE EXACT. CONFIRMATION OF EXISTENCE AND EXACT LOCATION OF ALL SERVICES MUST BE OBTAINED FROM THE INDIVIDUAL UTILITIES BEFORE PROCEEDING WITH CONSTRUCTION.</p>	<p>B.M. ELEV. _____</p> <p>CONSTRUCTION COMPLETION DATE: YYYY MM DD _____</p>	<p><b>CITY OF WINNIPEG</b> WATER AND WASTE DEPARTMENT ENGINEERING DIVISION</p>	<p>ENGINEER'S SEAL</p> <p align="center"><b>ORIGINAL SIGNED</b> BY <b>K.R. ZUREK</b> 11/11/18</p>	<p><b>THE CITY OF WINNIPEG</b> WATER AND WASTE DEPARTMENT ENGINEERING DIVISION</p> <p align="center"><b>OUTFALL GATE CHAMBERS CONSTRUCTION &amp; UPGRADES</b> <b>MINNETONKA STREET &amp; RIVER ROAD</b> <b>250 WWS RENEWAL</b> <b>PLAN AND PROFILE</b></p>																																
			<table border="1" style="width: 100%; border-collapse: collapse;"> <tr> <td>DESIGNED BY</td> <td>DEB</td> <td>CHECKED BY</td> <td>DEB</td> </tr> <tr> <td>DRAWN BY</td> <td>CJH</td> <td>APPROVED BY</td> <td>KZ</td> </tr> <tr> <td>SCALE:</td> <td colspan="3"></td> </tr> <tr> <td>HORIZONTAL</td> <td>1:250</td> <td>RELEASED FOR CONSTRUCTION</td> <td></td> </tr> <tr> <td>VERTICAL</td> <td>1:50</td> <td></td> <td></td> </tr> <tr> <td>NO.</td> <td>REVISIONS</td> <td>DATE</td> <td>BY</td> </tr> <tr> <td></td> <td></td> <td></td> <td></td> </tr> <tr> <td></td> <td></td> <td></td> <td></td> </tr> </table>	DESIGNED BY	DEB	CHECKED BY	DEB	DRAWN BY	CJH	APPROVED BY	KZ	SCALE:				HORIZONTAL	1:250	RELEASED FOR CONSTRUCTION		VERTICAL	1:50			NO.	REVISIONS	DATE	BY									<p>CONSULTANT DRAWING NUMBER</p> <p align="center">551125-S10</p>	<p align="right">SHEET 1 of 1</p> <p align="right">CITY DRAWING NUMBER</p> <p align="right">9885</p>
DESIGNED BY	DEB	CHECKED BY	DEB																																		
DRAWN BY	CJH	APPROVED BY	KZ																																		
SCALE:																																					
HORIZONTAL	1:250	RELEASED FOR CONSTRUCTION																																			
VERTICAL	1:50																																				
NO.	REVISIONS	DATE	BY																																		
			<p>DATE 2011 11 18</p> <p>PLOT DATE: 2011 11 18</p>	<p>CONSTRUCTION COMPLETION DATE: YYYY MM DD _____</p>																																	