
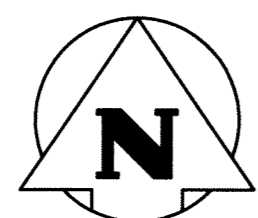


NOTES:

1. -

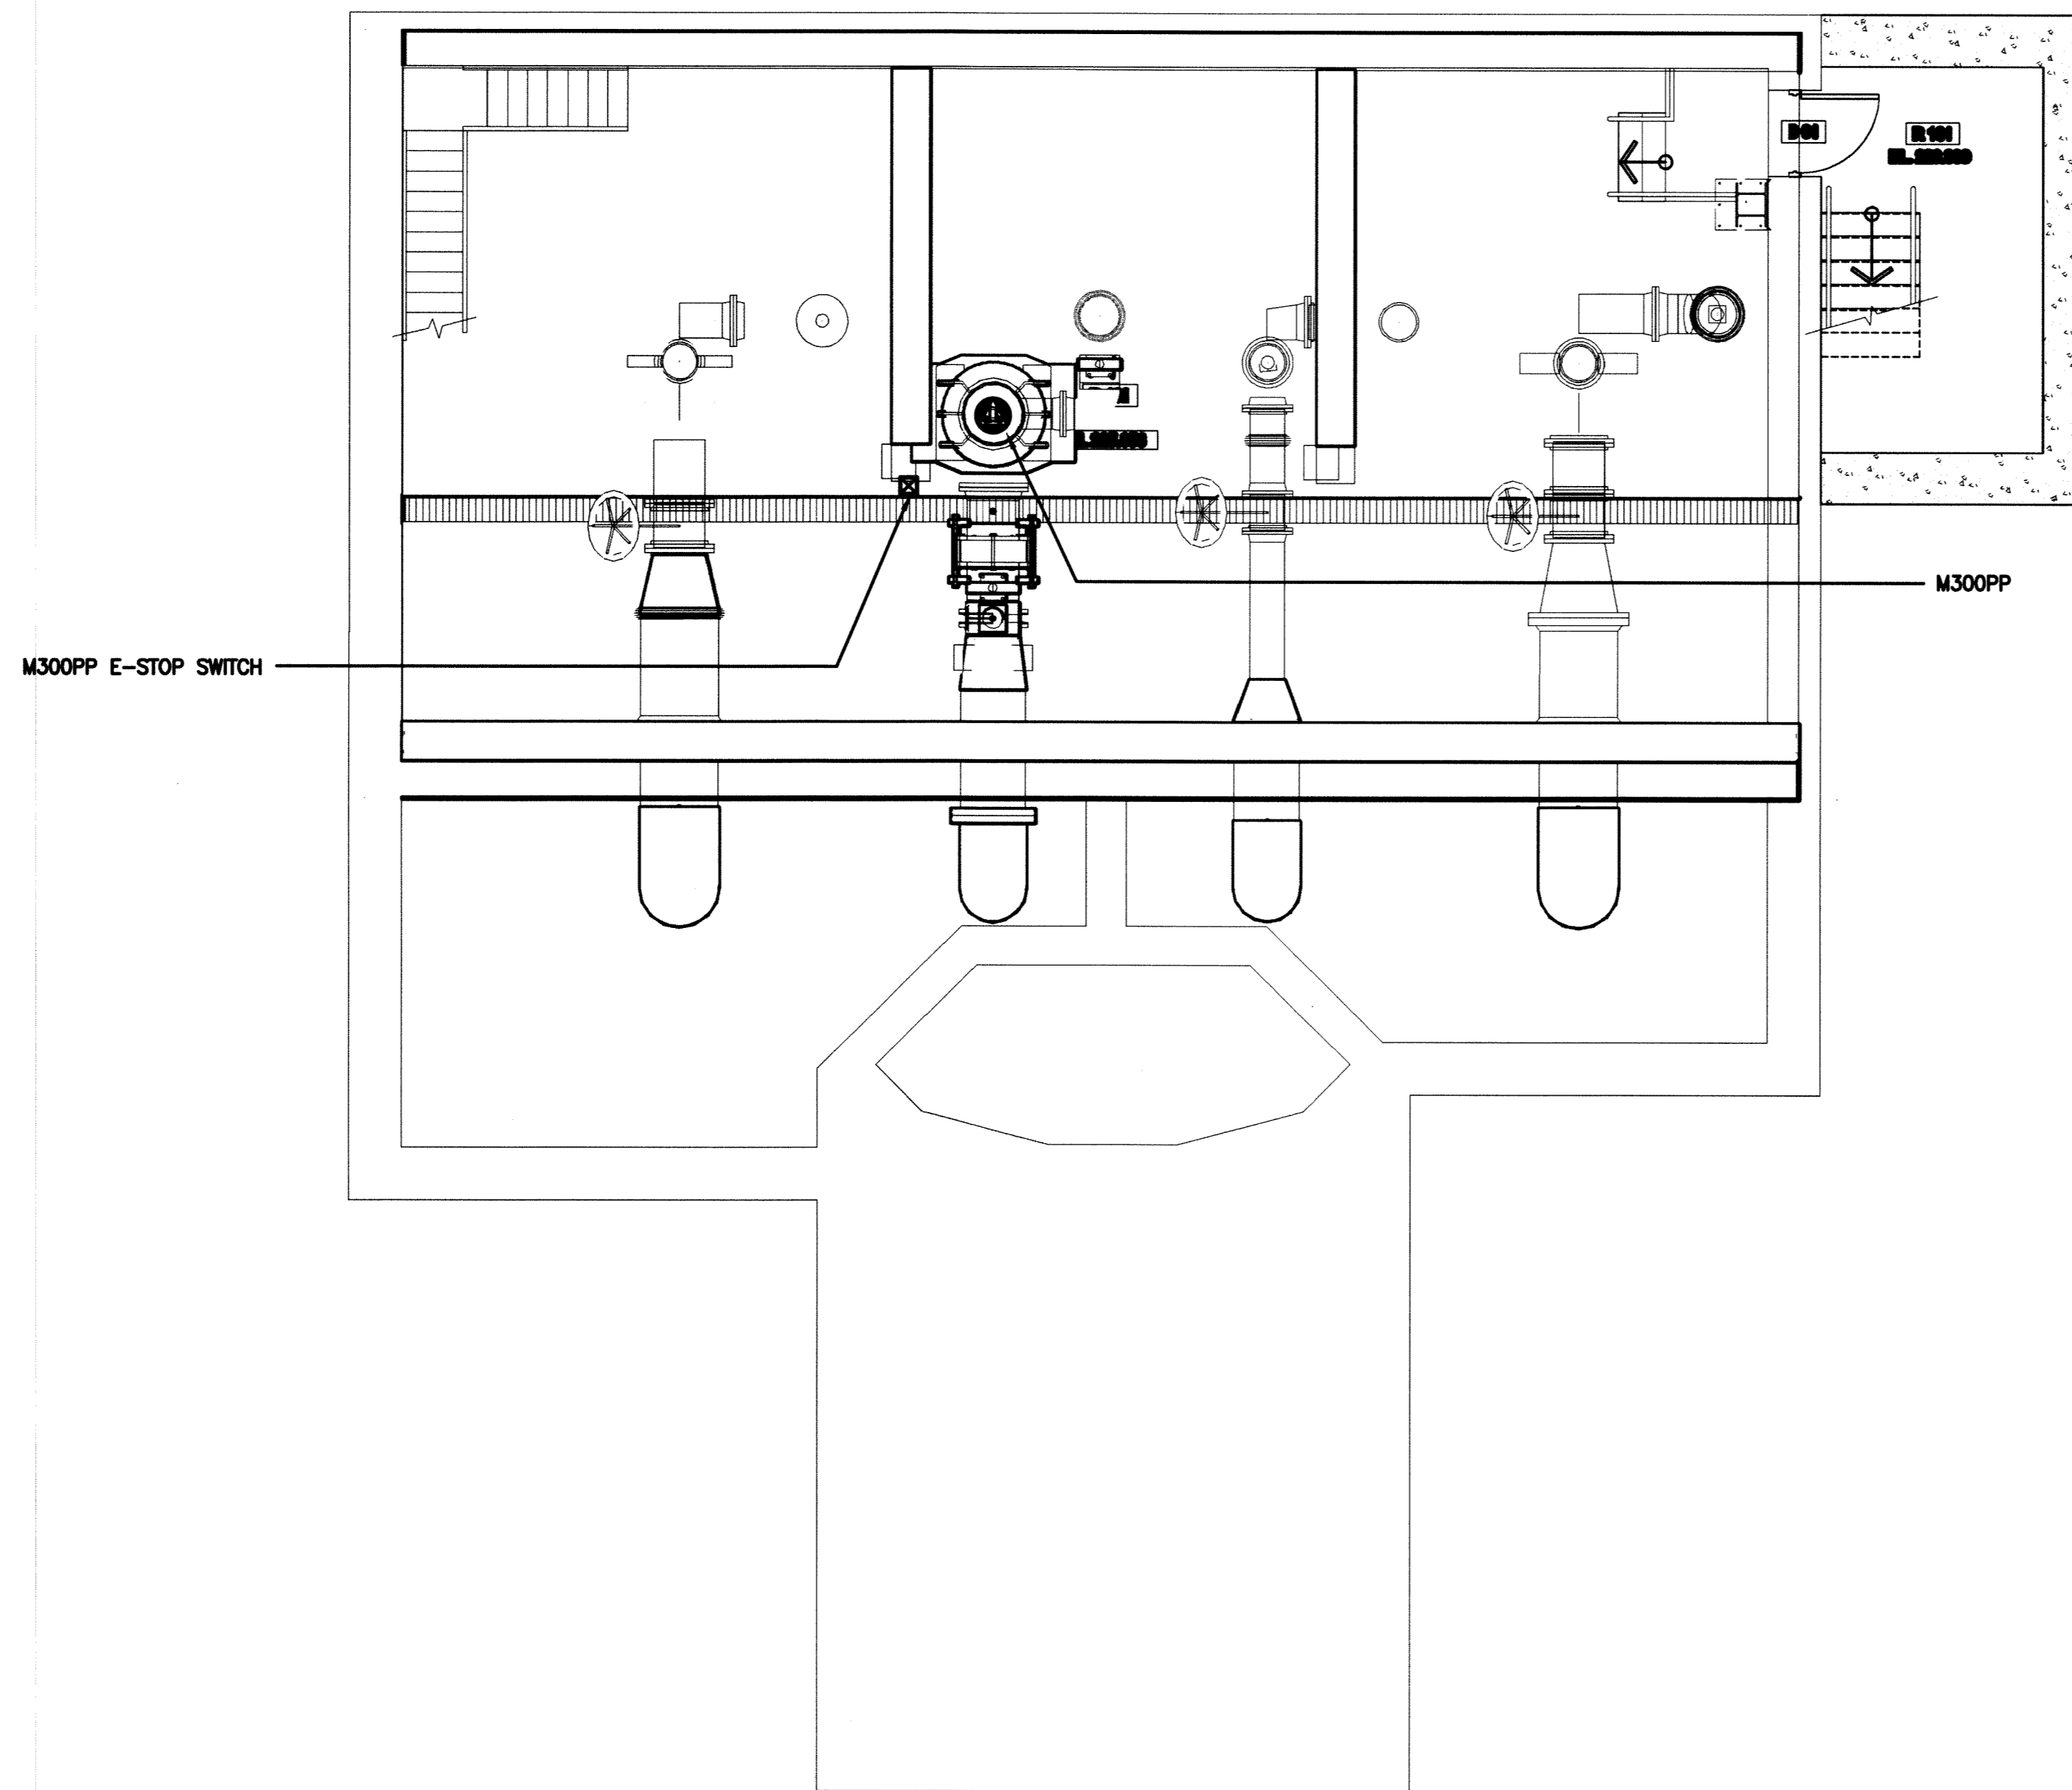


1

LEVEL 100 PLAN

5 0 5 10 15 FT.

SCALE: 3/16"=1'-0" (24" X 36")
N.T.S. (11" X 17")

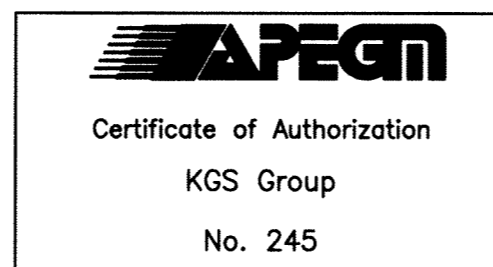

FIELD BOOK #:	
POSTED TO LBIS	
DESIGNED BY	DDW
DRAWN BY	GCN
0	ISSUED FOR TENDER
NO. REVISIONS	DATE

KGS GROUP CONSULTING ENGINEERS	
CHECKED BY	JLL
APPROVED BY	RED
HDR. SCALE	N.T.S.
VERTICAL	N.T.S.
DATE	2011 06 24

ENGINEER'S SEAL

Nov. 7, 2011

E06

THE CITY OF WINNIPEG
WATER AND WASTE DEPARTMENT

REPLACEMENT OF RAW SEWAGE PUMP P-3
PERIMETER ROAD PUMPING STATION
ELECTRICAL
LEVEL 100 PLAN

SHEET 1 OF 1
CITY DRAWING NUMBER