



AECOM FILE NAME: 0265-416-00_00-C-010_RX.dwg
 PLOT: 11/12/08 8:55:57 AM
 The drawings have been prepared for the use of AECOM and are not to be used for any other purpose without the written consent of AECOM. AECOM does not warrant the accuracy or completeness of the information, drawings, or designs contained herein. All measurements shall be taken from the original field notes.

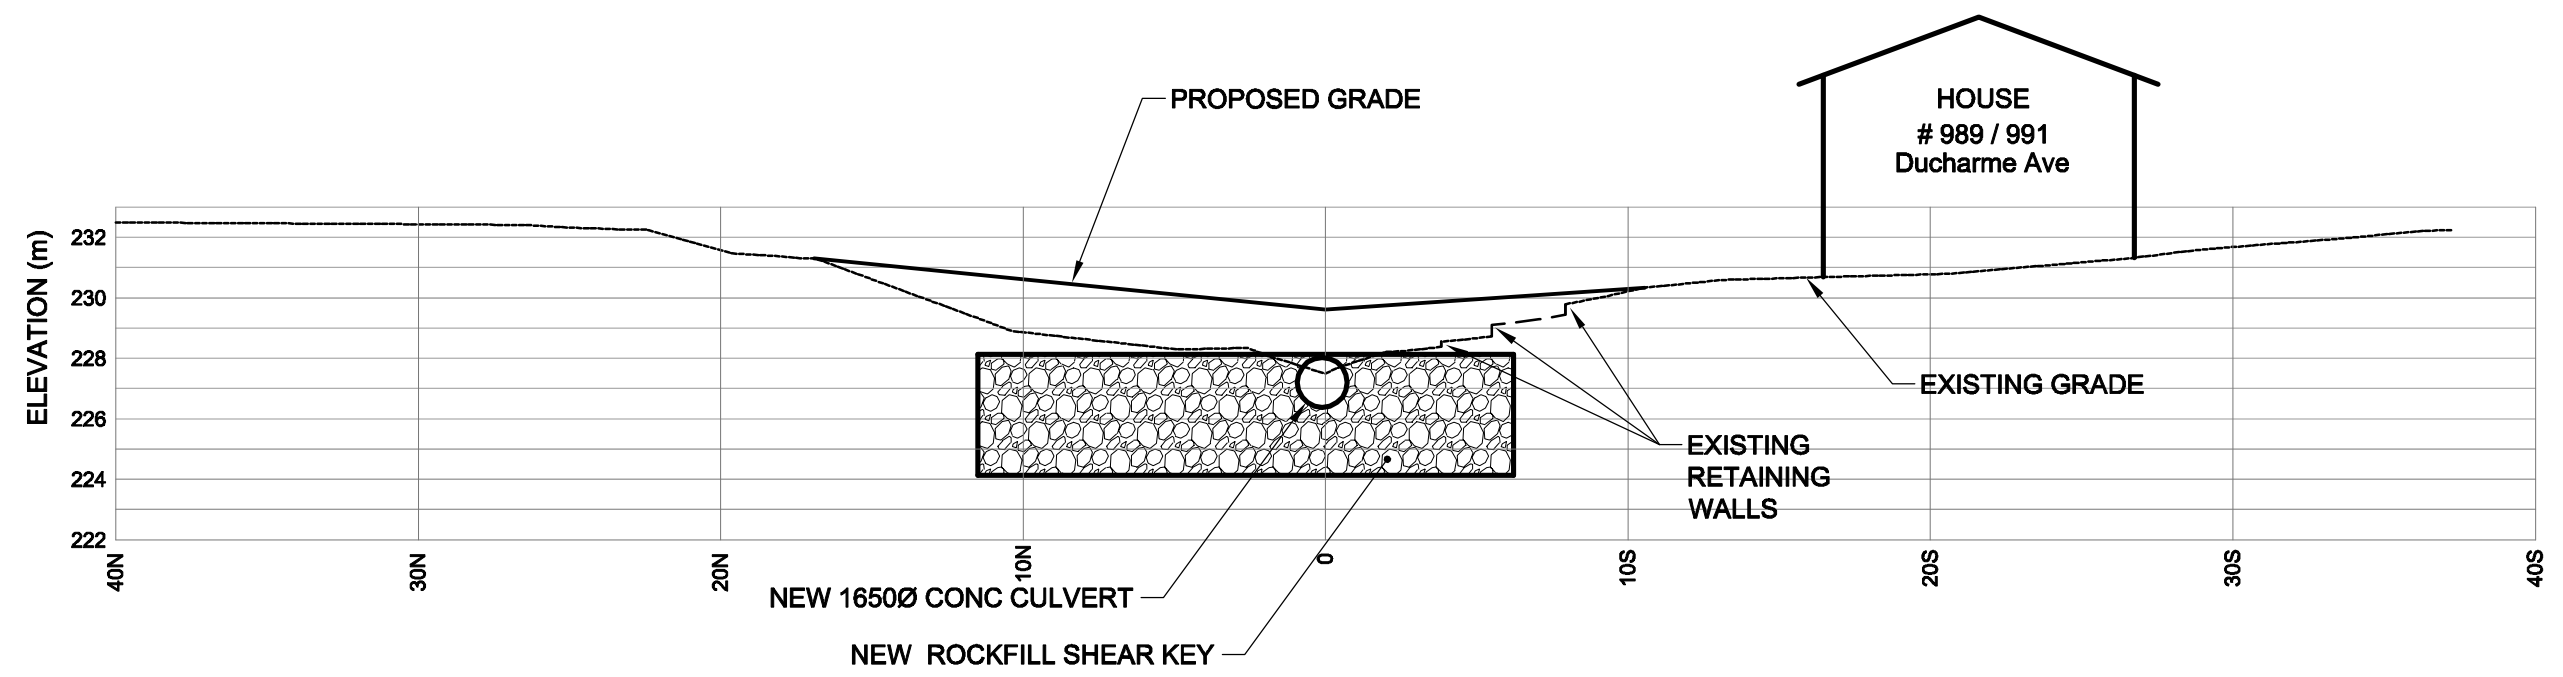

SECTION 0+993

0 2.5 5 7.5 m SCALE 1:250

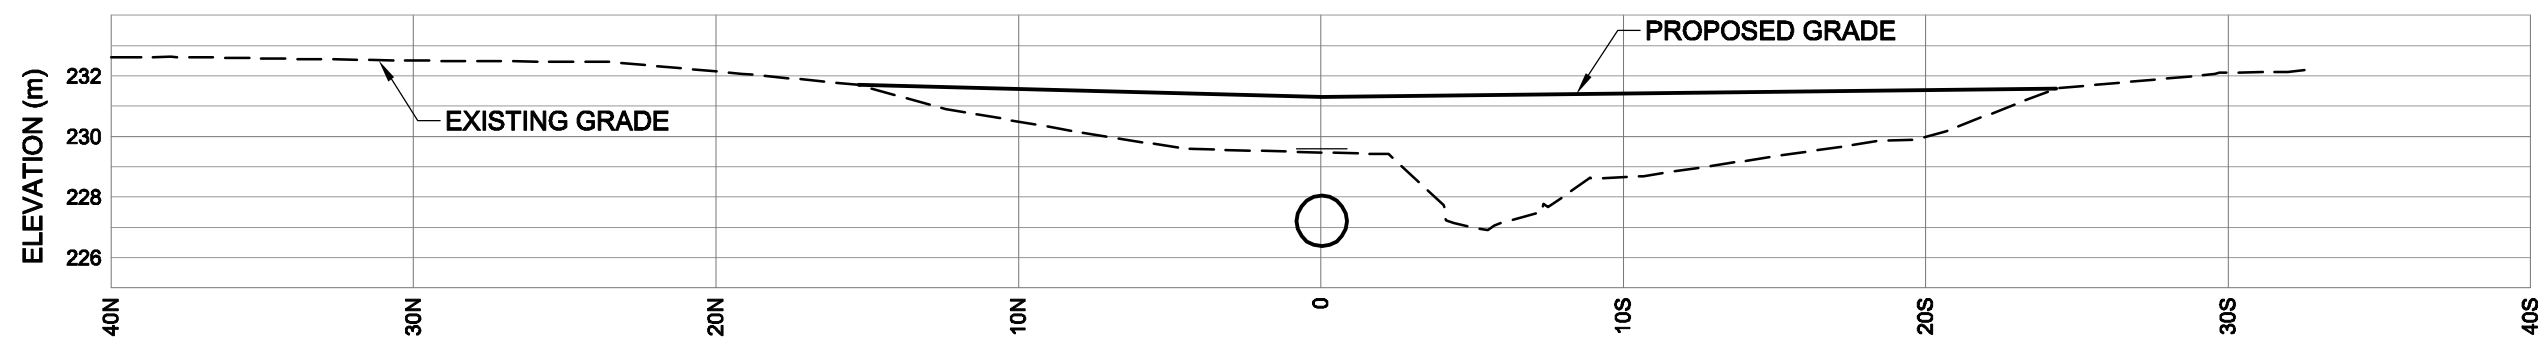

SECTION 1+001

0 2.5 5 7.5 m SCALE 1:250

