


NOTE: CHAINAGES SHOWN ARE ALONG E. R. OF SHERBURN ST

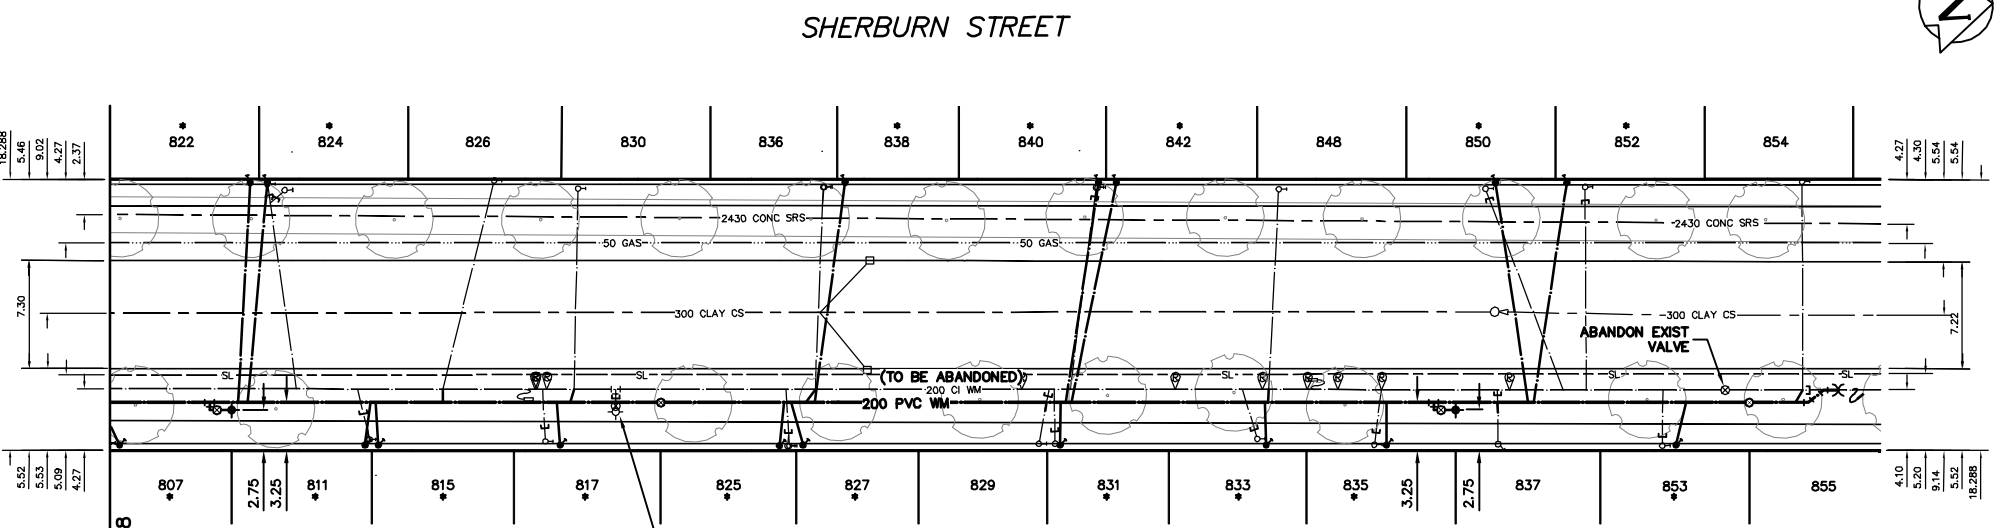


WATER SERVICE INFORMATION

ADDRESS	SIZE (mm)	SIZE (mm)	SHORT & LONG MEASUREMENT	CORP. LOCATION	REMARKS
(STREET)	(MATERIAL)	(PROP.)			
807 SHERBURN STREET	20	12	0.70 S OF N HL	1.4 S OF S/C	WYED WITH
RESIDENTIAL	COPPER	LEAD	91.94>NNL ELLICE		805
811 SHERBURN STREET	12	12	1.21 N OF S HL	0.9 S OF S/C	WYED WITH
RESIDENTIAL	LEAD	LEAD	109.51>NNL ELLICE		815
815 SHERBURN STREET	12	12	0.78 S OF S HL	0.8 S OF S/C	WYED WITH
RESIDENTIAL	LEAD	LEAD	110.79>NNL ELLICE		811
822 SHERBURN STREET	16	12	1.04 N OF N HL	1.6 N OF S/C	WYED WITH
RESIDENTIAL	LEAD	LEAD	102.71>NNL ELLICE		824
824 SHERBURN STREET	16	12	0.91 N OF S HL	0.5 N OF S/C	WYED WITH
RESIDENTIAL	LEAD	LEAD	103.87>NNL ELLICE		822
825 SHERBURN STREET	16	12	OPP OF N HL	0.2 S OF S/C	WYED WITH
RESIDENTIAL	LEAD	LEAD	137.99>NNL ELLICE		827
836 SHERBURN STREET	16	20	5.33 N OF N SL	3.5 S OF S/C	-
RESIDENTIAL	COPPER	COPPER	118.07>NNL ELLICE		-
827 SHERBURN STREET	16	20	0.76 S OF S HL	0.2 S OF S/C	WYED WITH
RESIDENTIAL	LEAD	COPPER	137.97>NNL ELLICE		825
839 SHERBURN STREET	16	20	OPP OF S HL	0.7 N OF S/C	-
RESIDENTIAL	COPPER	COPPER	154.84>NNL ELLICE		-
830 SHERBURN STREET	20	20	0.71 N OF S HL	0.3 S OF S/C	-
RESIDENTIAL	COPPER	COPPER	125.75>NNL ELLICE		-
831 SHERBURN STREET	12	16	0.60 N OF S HL	OPP OF S/C	-
RESIDENTIAL	LEAD	COPPER	154.84>NNL ELLICE		-
833 SHERBURN STREET	12	12	2.81 S OF N HL	1.2 S OF S/C	-
RESIDENTIAL	LEAD	LEAD	169.61>NNL ELLICE		-
835 SHERBURN STREET	12	12	4.07 N OF S HL	0.5 N OF S/C	-
RESIDENTIAL	LEAD	LEAD	177.51>NNL ELLICE		-
836 SHERBURN STREET	16	12	0.74 S OF N HL	0.9 S OF S/C	WYED WITH
RESIDENTIAL	COPPER	LEAD	140.24>NNL ELLICE		836
837 SHERBURN STREET	20	12	2.36 N OF S HL	OPP OF S/C	-
RESIDENTIAL	COPPER	COPPER	185.88>NNL ELLICE		-
838 SHERBURN STREET	16	12	1.54 S OF S HL	1.0 S OF S/C	WYED WITH
RESIDENTIAL	COPPER	LEAD	140.38>NNL ELLICE		836
840 SHERBURN STREET	12	12	0.29 S OF N HL	1.7 S OF S/C	WYED WITH
RESIDENTIAL	LEAD	LEAD	158.72>NNL ELLICE		842
842 SHERBURN STREET	12	12	1.21 S OF S HL	1.9 S OF S/C	WYED WITH
RESIDENTIAL	LEAD	LEAD	158.83>NNL ELLICE		840
848 SHERBURN STREET	12	12	1.21 N OF S HL	0.7 S OF S/C	-
RESIDENTIAL	COPPER	LEAD	171.08>NNL ELLICE		-
850 SHERBURN STREET	12	12	4.96 N OF S HL	5.3 N OF S/C	-
RESIDENTIAL	LEAD	LEAD	185.04>NNL ELLICE		-
852 SHERBURN STREET	12	12	1.54 N OF N HL	OPP OF S/C	-
RESIDENTIAL	LEAD	LEAD	191.73>NNL ELLICE		-
853 SHERBURN STREET	12	12	3.21 N OF S HL	OPP OF S/C	-
RESIDENTIAL	LEAD	LEAD	196.98>NNL ELLICE		-
854 SHERBURN STREET	20	12	2.23 S OF N HL	OPP OF S/C	-
RESIDENTIAL	COPPER	LEAD	206.43>NNL ELLICE		-

* SERVICES TO BE RENEWED TO R. ALL OTHERS TO BE RECONNECTED

NOTE: ALL VALVES TO BE INSTALLED COUNTER-CLOCKWISE TO CLOSE

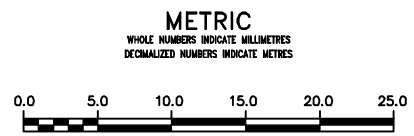

WARNING
IF POWER EQUIPMENT OR EXPLOSIVES ARE TO BE USED FOR EXCAVATION ON THIS PROJECT THE CONTRACTOR MUST:
1) NOTIFY THE GAS COMPANY OF THE PROPOSED LOCATION OF EXCAVATION.
2) TAKE PRECAUTION TO AVOID DAMAGE TO GAS COMPANY INSTALLATIONS.
SEE PROVINCIAL REGULATION 21072 FOR DETAILS

LOCATION APPROVED UNDERGROUND STRUCTURES
SUPV. U/G STRUCTURES COMMITTEE DATE
NOTE:
LOCATION OF UNDERGROUND STRUCTURES AS SHOWN ARE BASED ON THE BEST INFORMATION AVAILABLE BUT NO GUARANTEE IS GIVEN THAT ALL EXISTING UTILITIES ARE SHOWN OR THAT THE GIVEN LOCATIONS ARE EXACT. CONFIRMATION OF EXISTENCE AND EXACT LOCATION OF ALL SERVICES MUST BE OBTAINED FROM THE INDIVIDUAL UTILITIES BEFORE PROCEEDING WITH CONSTRUCTION.

B.M. ELEV.				
CONSTRUCTION COMPLETION DATE: YYYY MM DD				
DESIGNED BY	RL			
CHECKED BY	SC			
DRAWN BY	RS/CJH			
APPROVED BY	KZ			
S/SCALE:				
HORIZONTAL	1:250			
VERTICAL	1:50			
RELEASED FOR CONSTRUCTION				
NO.	REVISIONS	DATE	BY	DATE
				2012 03 21
				2012 03 22

ENGINEER'S SEAL
ORIGINAL SIGNED BY S.R.J. COURNOYER 12-03-21
CONSULTANT DRAWING NUMBER

DESIGNED BY RL
CHECKED BY SC
DRAWN BY RS/CJH
APPROVED BY KZ
S/SCALE:
HORIZONTAL 1:250
VERTICAL 1:50
RELEASED FOR CONSTRUCTION
DATE 2012 03 21
DATE 2012 03 22

THE CITY OF WINNIPEG
WATER AND WASTE DEPARTMENT
ENGINEERING DIVISION
2012 WATERMAIN RENEWALS
SHERBURN STREET
250 N OF ELLICE AVENUE TO
314 N OF ELLICE AVENUE
SHEET 7 OF 10
CITY DRAWING NUMBER
D-12912