
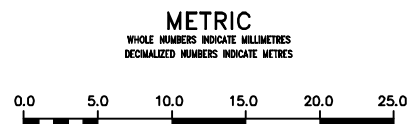


NOTE: CHAINAGES SHOWN ARE ALONG S. R. OF PUBLIC LANE

WATER SERVICE INFORMATION

ADDRESS	SIZE (mm) MATERIAL (STREET)	SIZE (mm) MATERIAL (PROP.)	SHORT & LONG MEASUREMENT	CORP. LOCATION	REMARKS
1925 NOTRE DAME AVE	20 COPPER	20 COPPER	2.04 W OF E HL	0.6 E OF S/C	SERVICED FROM BACKLANE
1923 NOTRE DAME AVE	20 COPPER	20 COPPER	4.90 W W/ TENTLER		RENEW TO R W/ 20 COPPER
1915 NOTRE DAME AVE	20 COPPER	20 COPPER	2.14 E OF W HL		SERVICED FROM BACKLANE
1911 NOTRE DAME AVE	20 COPPER	20 COPPER	3.72 EEL TENTLER		SERVICED FROM BACKLANE
1907 NOTRE DAME AVE	20 COPPER	20 COPPER	0.64 W OF W HL		SERVICED FROM BACKLANE
1905 NOTRE DAME AVE	20 COPPER	20 COPPER	16.49 EEL TENTLER		SERVICED FROM BACKLANE
1903 NOTRE DAME AVE	20 COPPER	20 COPPER	0.35 E OF W HL		SERVICED FROM BACKLANE
1840 MCDERMOT AVE	20 COPPER	20 COPPER	31.61 EEL TENTLER		SERVICED FROM BACKLANE
1836 MCDERMOT AVE	20 COPPER	20 COPPER	1.75 E OF W HL		SERVICED FROM BACKLANE
1834 MCDERMOT AVE	20 COPPER	20 COPPER	49.11 EEL TENTLER	0.9 W OF S/C	SERVICED FROM BACKLANE
1832 MCDERMOT AVE	20 COPPER	20 COPPER	2.30 W OF E HL		SERVICED FROM BACKLANE
1828 MCDERMOT AVE	20 COPPER	20 COPPER	65.39 EEL TENTLER		SERVICED FROM BACKLANE
1826 MCDERMOT AVE	20 COPPER	20 COPPER	2.87 E OF W HL		SERVICED FROM BACKLANE
1824 MCDERMOT AVE	20 COPPER	20 COPPER	72.19 EEL TENTLER		SERVICED FROM BACKLANE
1822 MCDERMOT AVE	20 COPPER	20 COPPER	1.38 E OF W HL		SERVICED FROM BACKLANE
1820 MCDERMOT AVE	20 COPPER	20 COPPER	0.35 EEL TENTLER		SERVICED FROM BACKLANE
1818 MCDERMOT AVE	20 COPPER	20 COPPER	2.23 W OF E HL		SERVICED FROM BACKLANE
1816 MCDERMOT AVE	20 COPPER	20 COPPER	22.53 EEL TENTLER		MCDERMOT AVE
1814 MCDERMOT AVE	20 COPPER	20 COPPER	1.76 E OF W HL		SERVICED FROM BACKLANE
1812 MCDERMOT AVE	20 COPPER	20 COPPER	33.68 EEL TENTLER	0.3 E OF S/C	SERVICED FROM BACKLANE
1810 MCDERMOT AVE	20 COPPER	20 COPPER	2.05 E OF W HL	OPP OF S/C	SERVICED FROM BACKLANE
1808 MCDERMOT AVE	20 COPPER	20 COPPER	45.62 EEL TENTLER		SERVICED FROM BACKLANE
1806 MCDERMOT AVE	20 COPPER	20 COPPER	5.45 E OF W HL		SERVICED FROM BACKLANE
1804 MCDERMOT AVE	20 COPPER	20 COPPER	60.15 EEL TENTLER		SERVICED FROM BACKLANE
1802 MCDERMOT AVE	20 COPPER	20 COPPER	6.92 E OF W HL		SERVICED FROM BACKLANE
1800 MCDERMOT AVE	20 COPPER	20 COPPER	77.52 EEL TENTLER		SERVICED FROM BACKLANE

* SERVICES TO BE RENEWED TO R. ALL OTHERS TO BE RECONNECTED

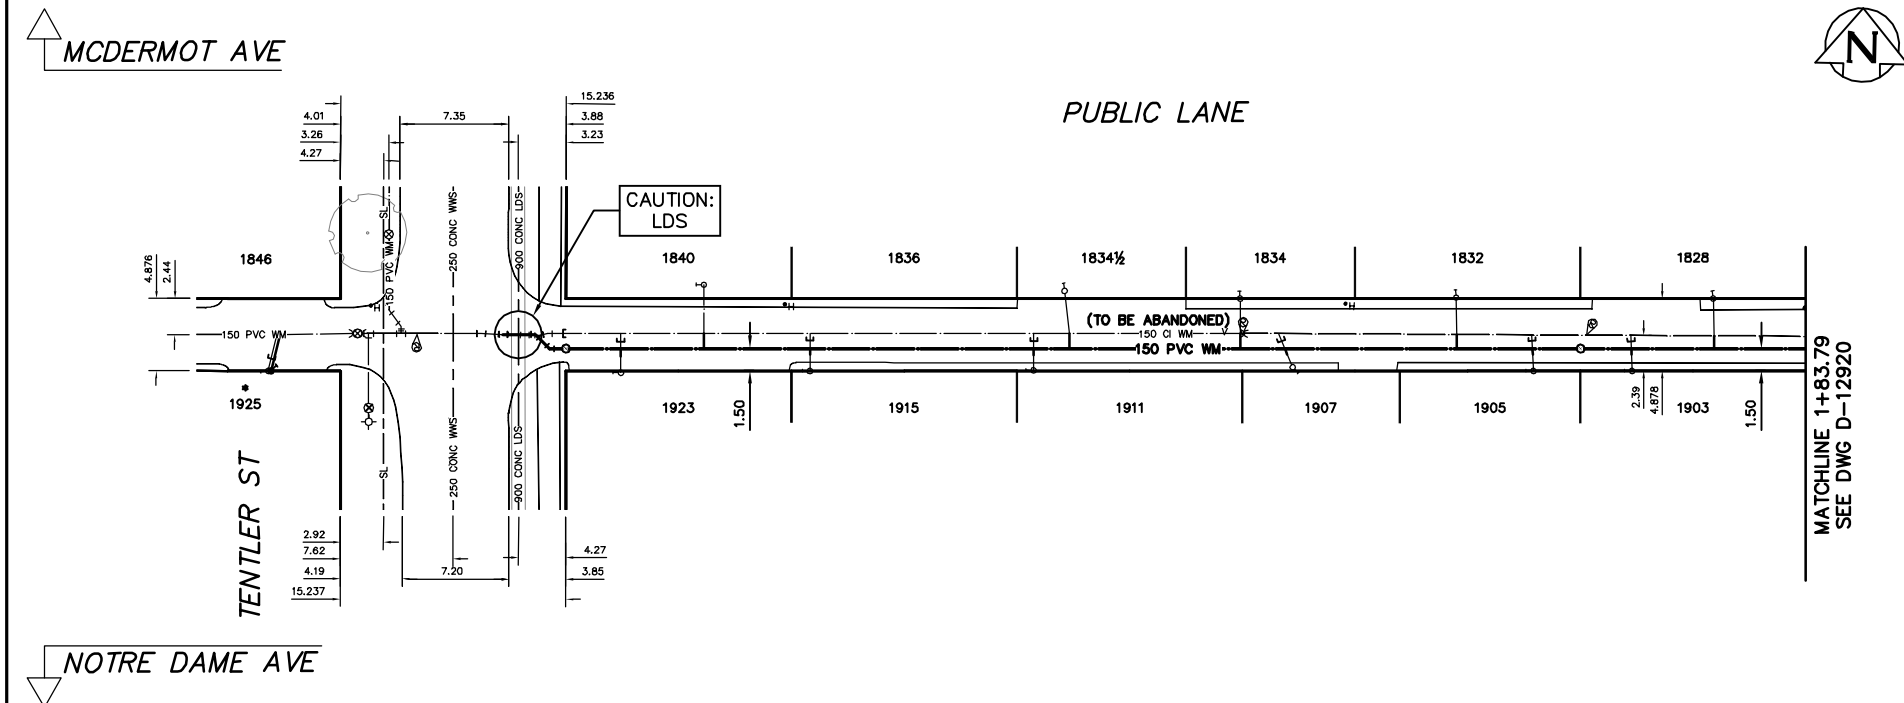

WARNING
IF POWER EQUIPMENT OR EXPLOSIVES ARE TO BE USED FOR EXCAVATION ON THIS PROJECT THE CONTRACTOR MUST:
1) NOTIFY THE GAS COMPANY OF THE PROPOSED LOCATION OF EXCAVATION.
2) TAKE PRECAUTION TO AVOID DAMAGE TO GAS COMPANY INSTALLATIONS.
SEE PROVINCIAL REGULATION 21072 FOR DETAILS

LOCATION APPROVED UNDERGROUND STRUCTURES
SUPV. U/G STRUCTURES COMMITTEE DATE
NOTE:
LOCATION OF UNDERGROUND STRUCTURES AS SHOWN ARE BASED ON THE BEST INFORMATION AVAILABLE BUT NO GUARANTEE IS GIVEN THAT ALL EXISTING UTILITIES ARE SHOWN OR THAT THE GIVEN LOCATIONS ARE EXACT. CONFIRMATION OF EXISTENCE AND EXACT LOCATION OF ALL SERVICES MUST BE OBTAINED FROM THE INDIVIDUAL UTILITIES BEFORE PROCEEDING WITH CONSTRUCTION.

NO.	REVISIONS	DATE	BY

B.M. ELEV.	
CONSTRUCTION COMPLETION DATE: YYYY MM DD	
DESIGNED BY	RL
CHECKED BY	SC
DRAWN BY	RS/CJH
APPROVED BY	KZ
S/SCALE:	
HORIZONTAL	1:250
VERTICAL	1:50
RELEASED FOR CONSTRUCTION	
DATE	2012 03 27
DATE	

ENGINEER'S SEAL
ORIGINAL SIGNED BY S.R.J. COURNOYER 12-03-27
CONSULTANT DRAWING NUMBER

THE CITY OF WINNIPEG
Winnipeg
WATER AND WASTE DEPARTMENT
ENGINEERING DIVISION
2012 WATERMAIN RENEWALS
PUBLIC LANE BETWEEN MCDERMOT AVENUE & NOTRE DAME AVENUE
TENTLER STREET TO 84 E OF TENTLER STREET

SHEET 3 OF 12
CITY DRAWING NUMBER D-12919