



APPENDIX D – REFERENCE DRAWINGS

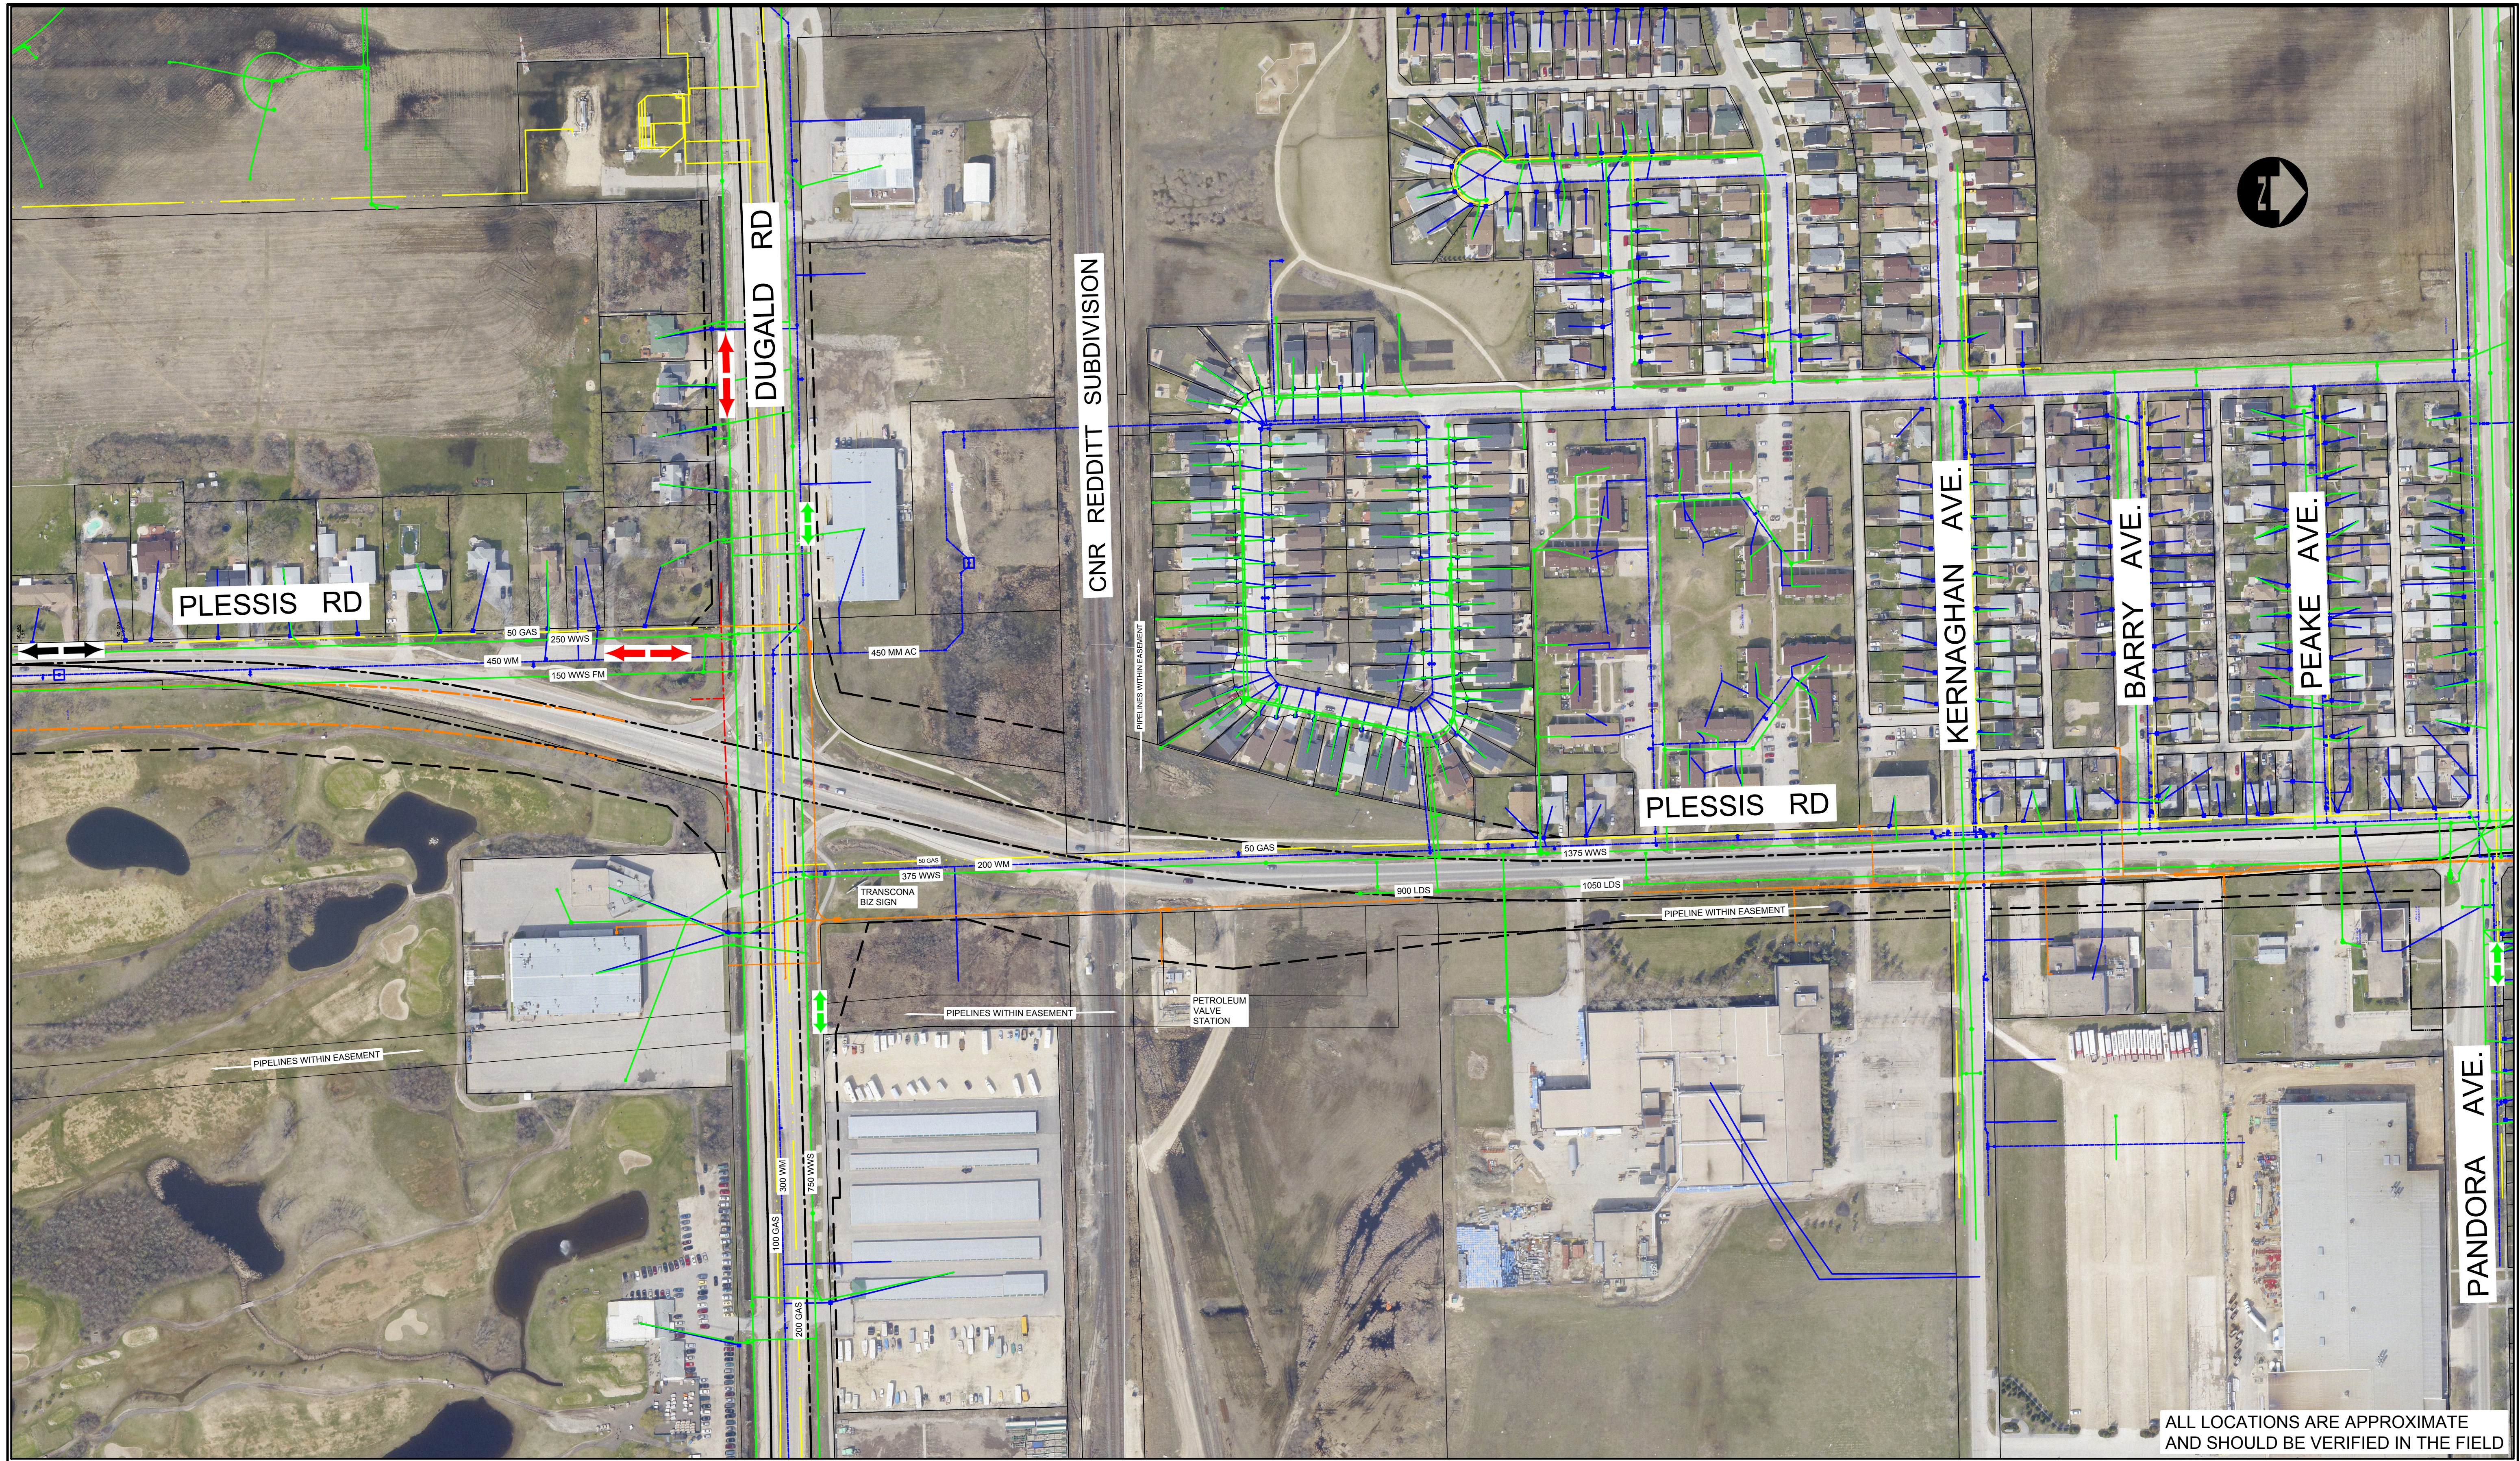

ALL LOCATIONS ARE APPROXIMATE AND SHOULD BE VERIFIED IN THE FIELD

LEGEND:

	WATER		PROPOSED RIGHT OF WAY
	GAS		PROPOSED CONCEPTUAL ROADWAY
	HYDRO		FUTURE CONCEPTUAL ROADWAY
	SEWER		EXISTING ACTIVE TRANSPORTATION FACILITY
	MTS		PROPOSED FRONTAGE ROAD
			FUTURE FRONTAGE ROAD


THE CITY OF WINNIPEG
 PUBLIC WORKS DEPARTMENT
 TRANSPORTATION DIVISION

DRAWN BY: AP
 DATE: 2012-02-16

SCALE:
 1:1500




PLESSIS ROAD UNDERPASS
SITE OVERVIEW
AND UNDERGROUND UTILITY LOCATIONS


DRAWING NO.

F12-04
 1 of 1



LEGEND:

	PROPOSED STREET RIGHT-OF-WAY
	PROPERTY REQUIREMENT FOR STREET RIGHT-OF-WAY
	CITY OWNED PROPERTY


THE CITY OF WINNIPEG
 PUBLIC WORKS DEPARTMENT
 TRANSPORTATION DIVISION

DRAWN BY: AP
 DATE: 2012-02-15

SCALE: 1:3000

PLESSIS ROAD UNDERPASS
CONCEPTUAL PROPERTY REQUIREMENT
PLESSIS RD AND DUGALD RD

DRAWING NO.
F12-03
 1 of 1