


2

PLANS OF ALTERATIONS AND ADDITIONS TO  
CARNEGIE PUBLIC LIBRARY  
WINNIPEG MANITOBA

SCALE 1/8" = 1'-0"  
HOOPER & WALKER  
ARCHITECTS

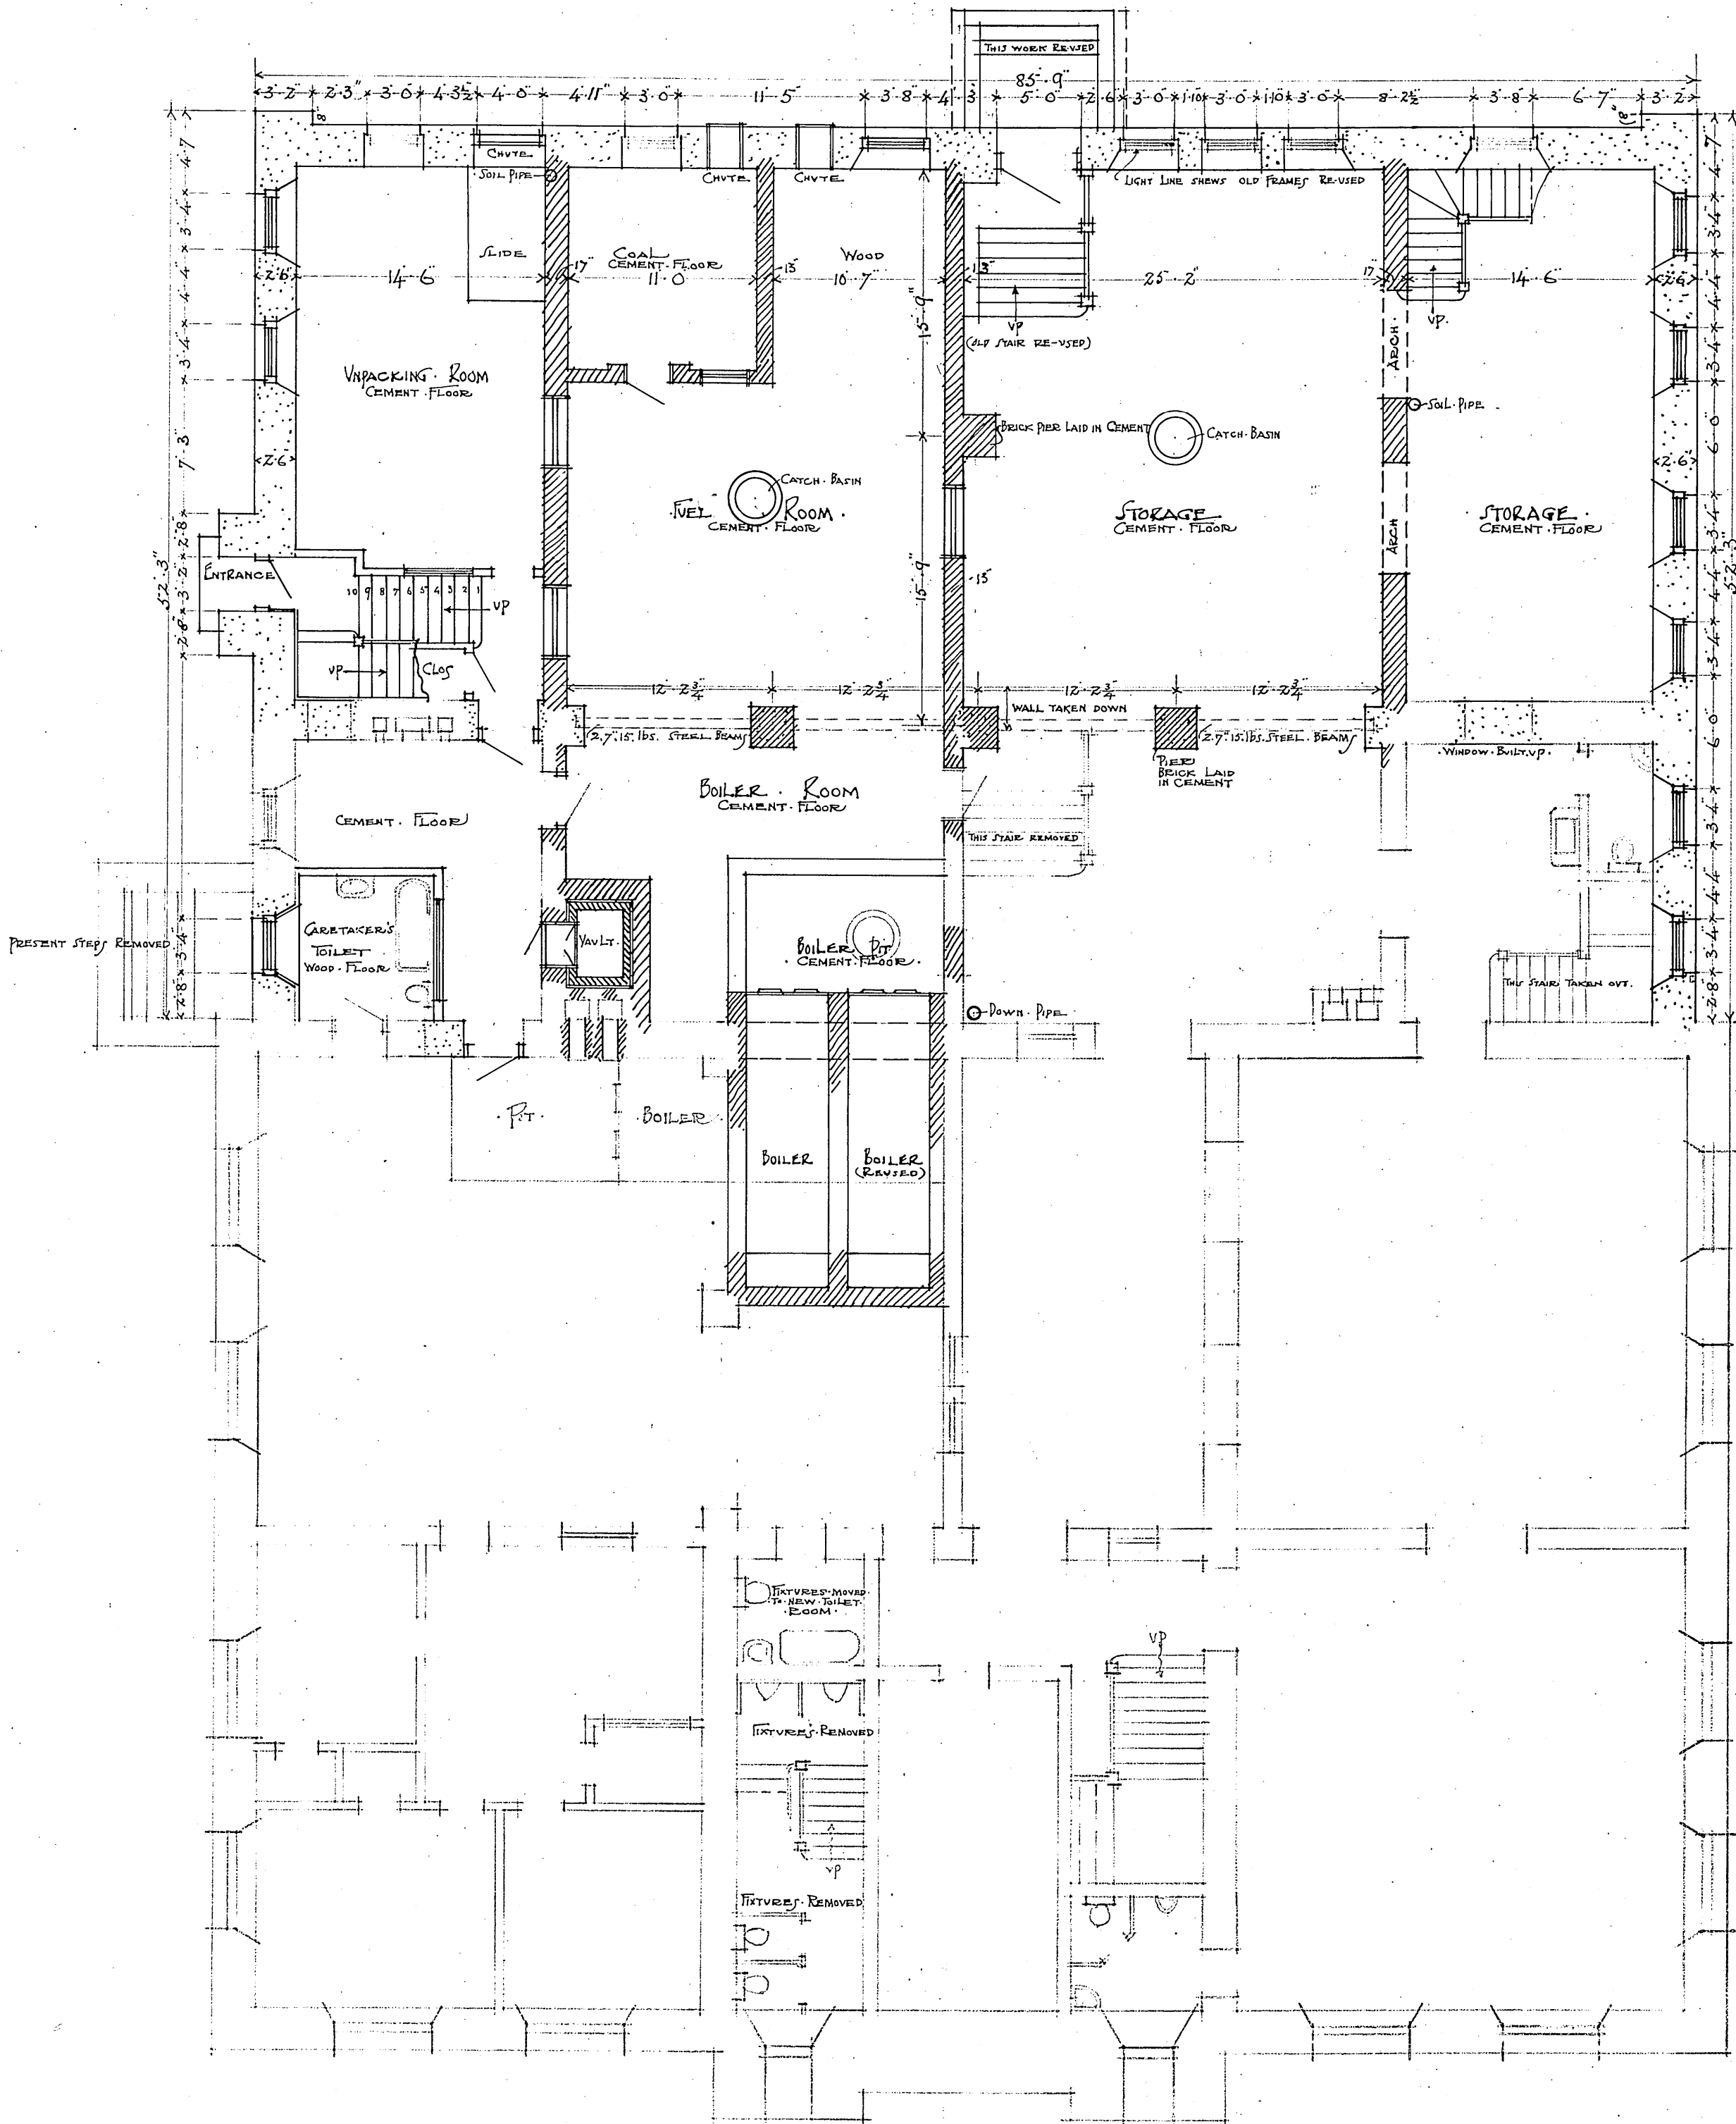

NOTE: CONTRACTORS TO VERIFY ALL DIMENSIONS AS THE WORK PROCEEDS

INDEX OF MATERIALS	
STONE	[Pattern]
BRICK	[Pattern]
NEW WORK	[Line Style]
HEAVY LINE	[Line Style]
OLD WORK	[Line Style]
LIGHT LINE	[Line Style]

BASEMENT PLAN