


1

PLANS OF ALTERATIONS AND ADDITIONS TO
CARNEGIE PUBLIC LIBRARY
WINNIPEG MANITOBA

SCALE 1/8 INCH TO ONE FOOT

HOOPER & WALKER
ARCHITECTS

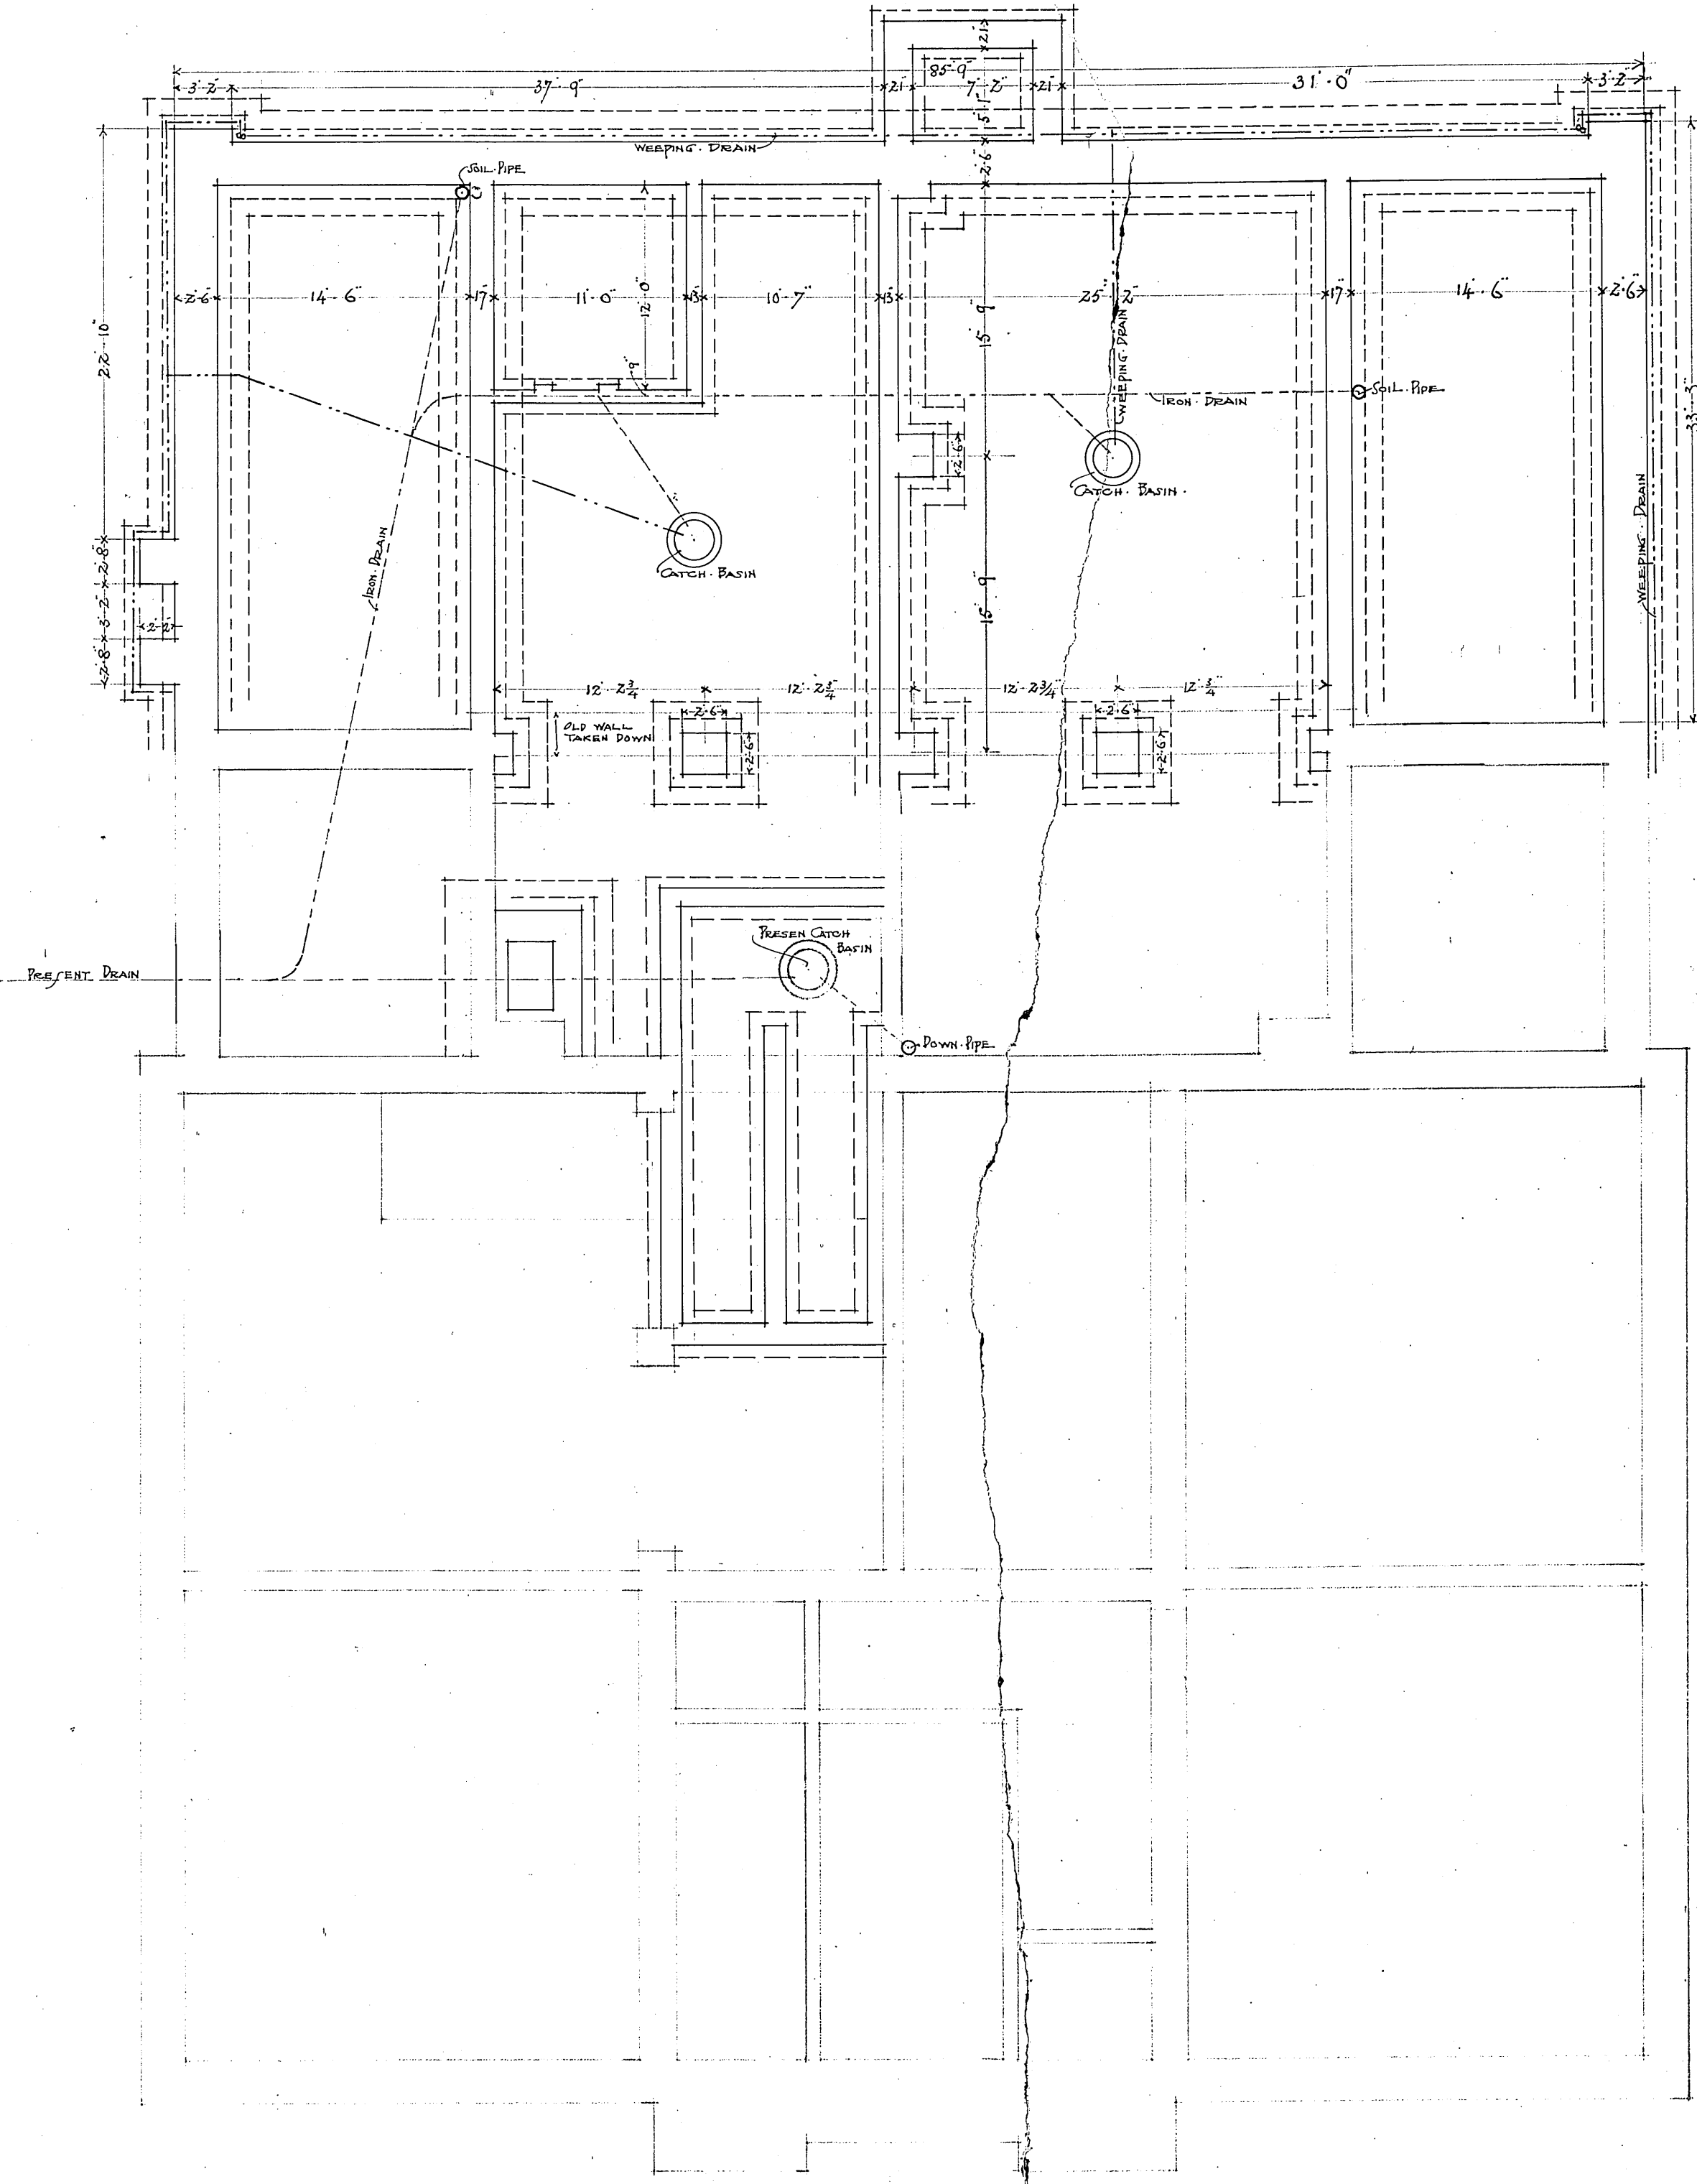

NOTE:
CONTRACTORS TO VERIFY
ALL DIMENSIONS AS THE WORK
PROCEEDS

INDEX OF MATERIALS	
STONE	
BRICK	
NEW WORK HEAVY LINE	
OLD WORK LIGHT LINE	

FOUNDATION PLAN