

3


PLANS OF ALTERATION & ADDITIONS TO CARNegie PUBLIC LIBRARY

WINNIPEG

SCALE 1/8" INCH TO ONE FOOT

MANITOBA

MOORE & WALKER
ARCHITECTS

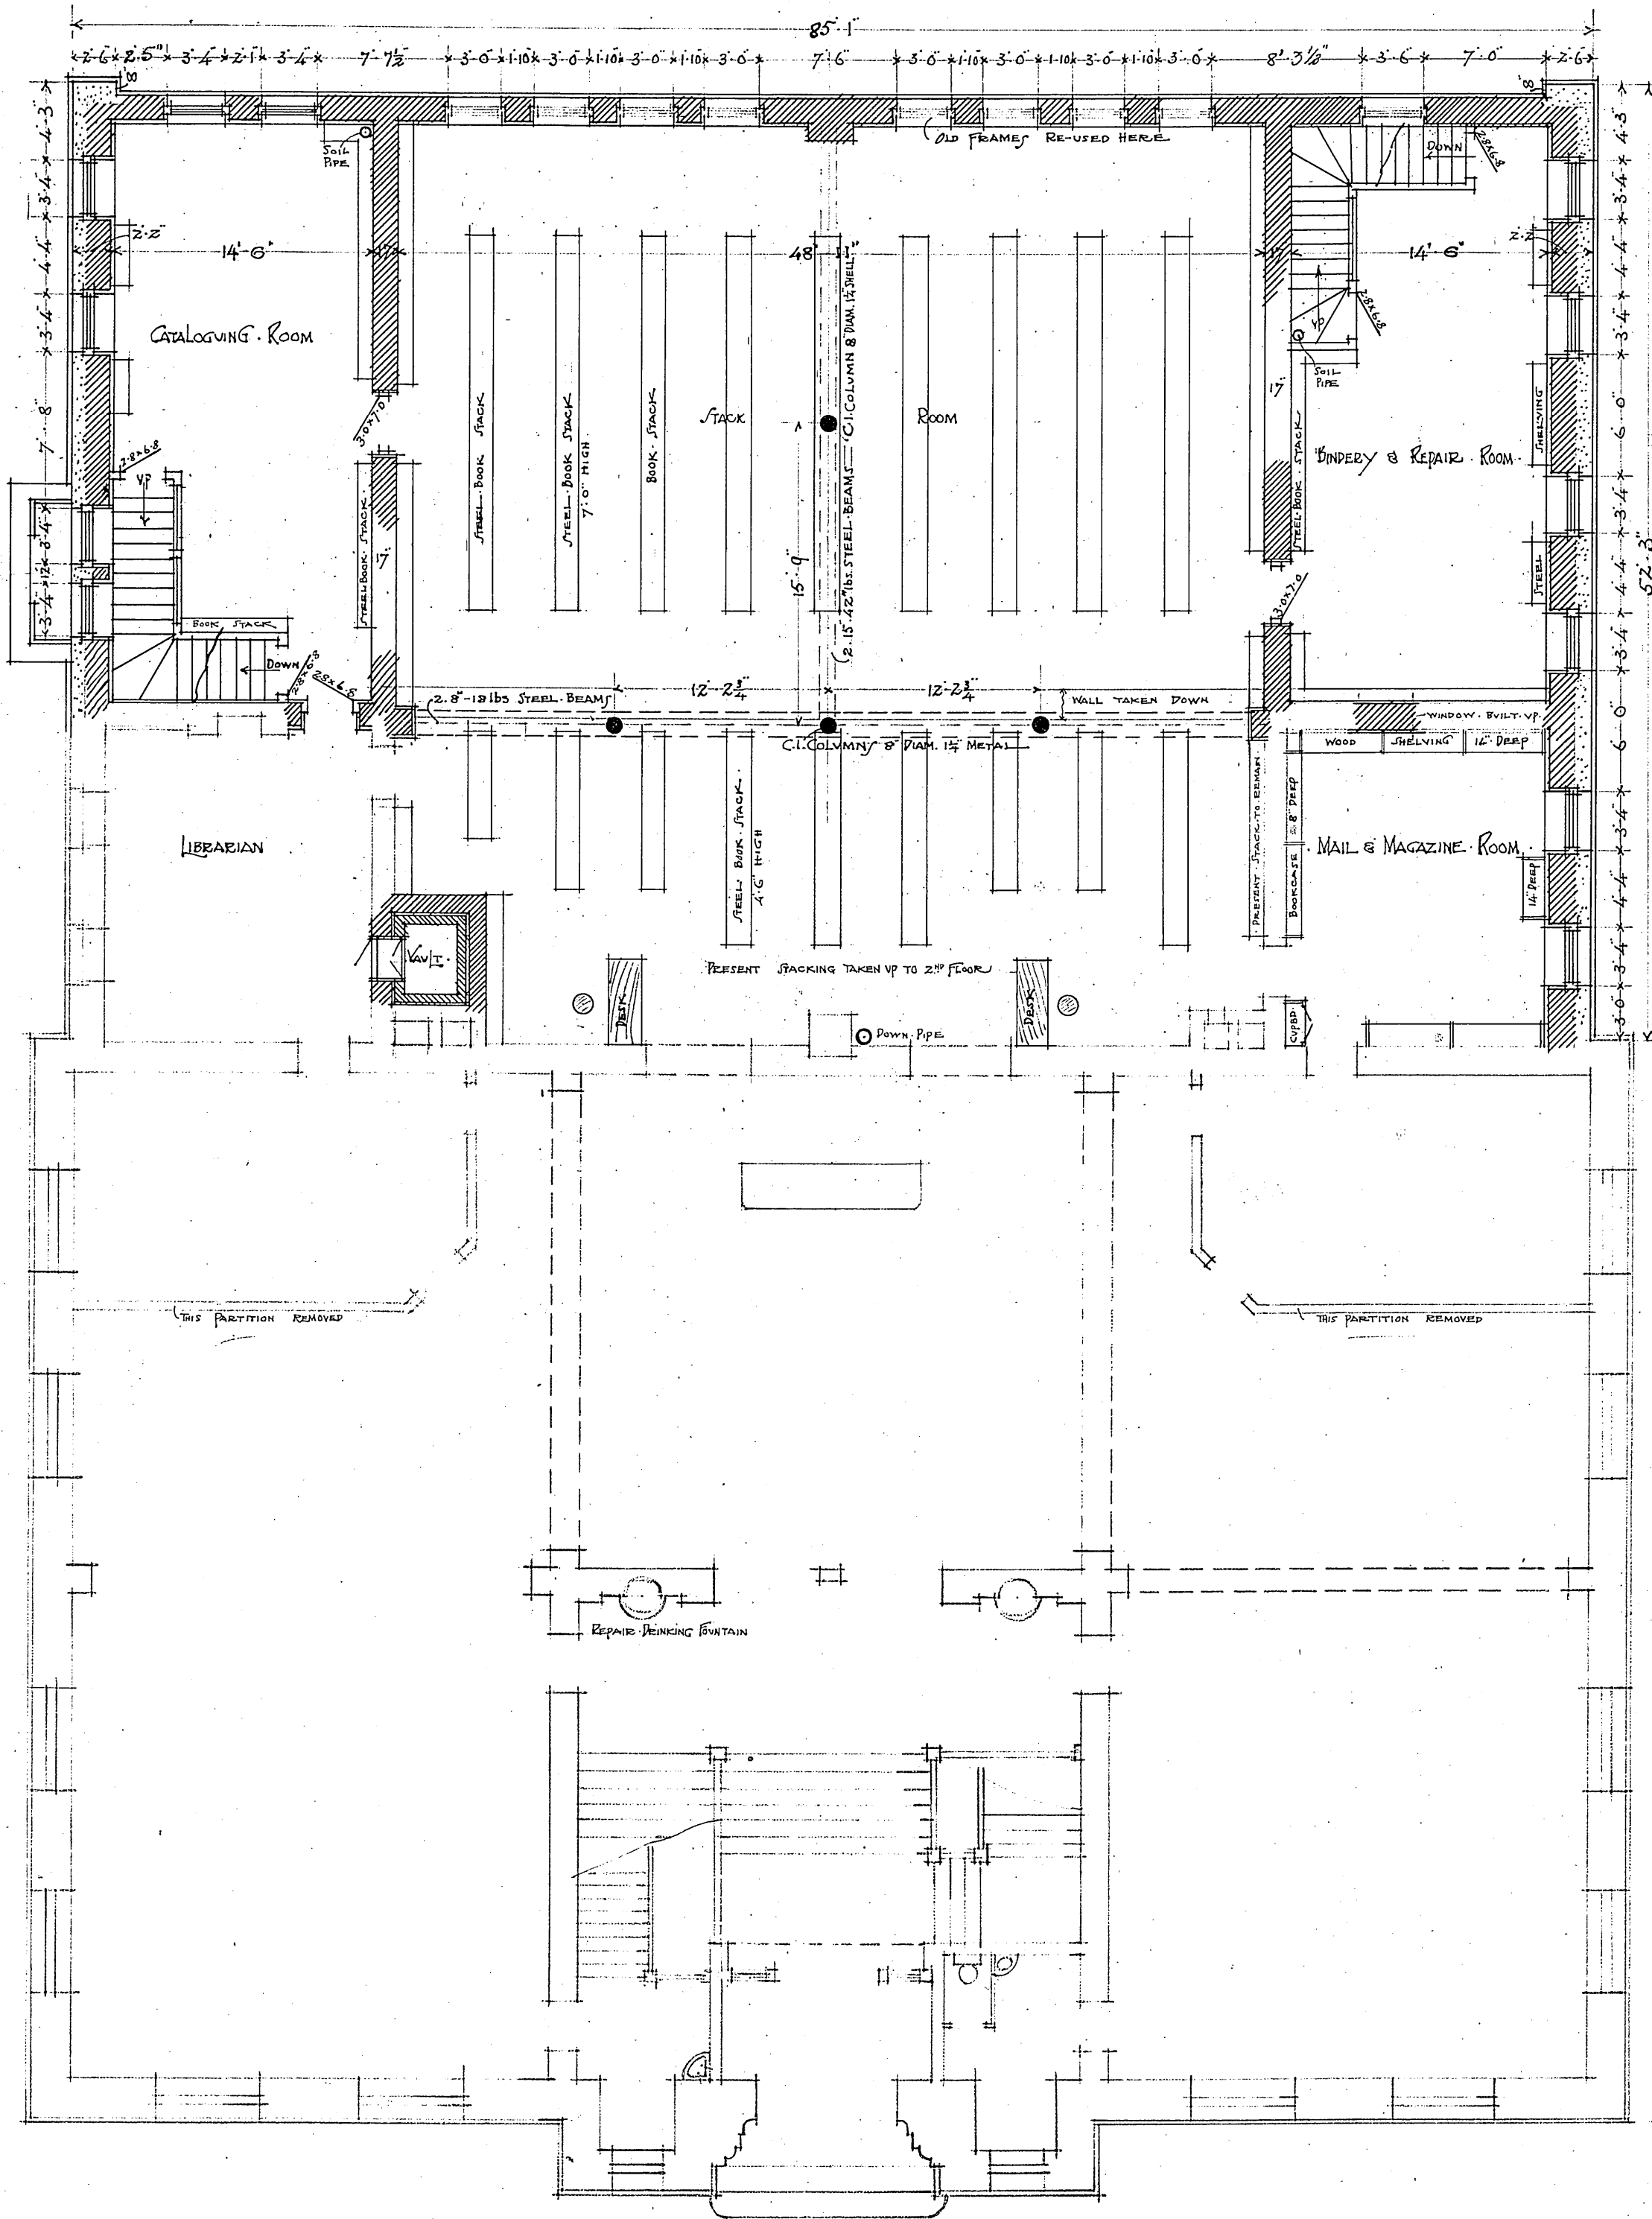

NOTE 1
CONTRACTORS TO VERIFY
ALL DIMENSIONS AS THE WORK
PROCEEDS

INDEX OF MATERIALS	
STONE	[Pattern]
BRICK	[Pattern]
NEW WORK HEAVY LINE	[Line Style]
OLD WORK LIGHT LINE	[Line Style]

GROUND FLOOR PLAN