


5

PLANS OF ALTERATIONS AND ADDITIONS TO
CARNEGIE PUBLIC LIBRARY
WINNIPEG MANITOBA

SCALE 1/8" INCH TO ONE FOOT
COOPER & WALKER
ARCHITECTS

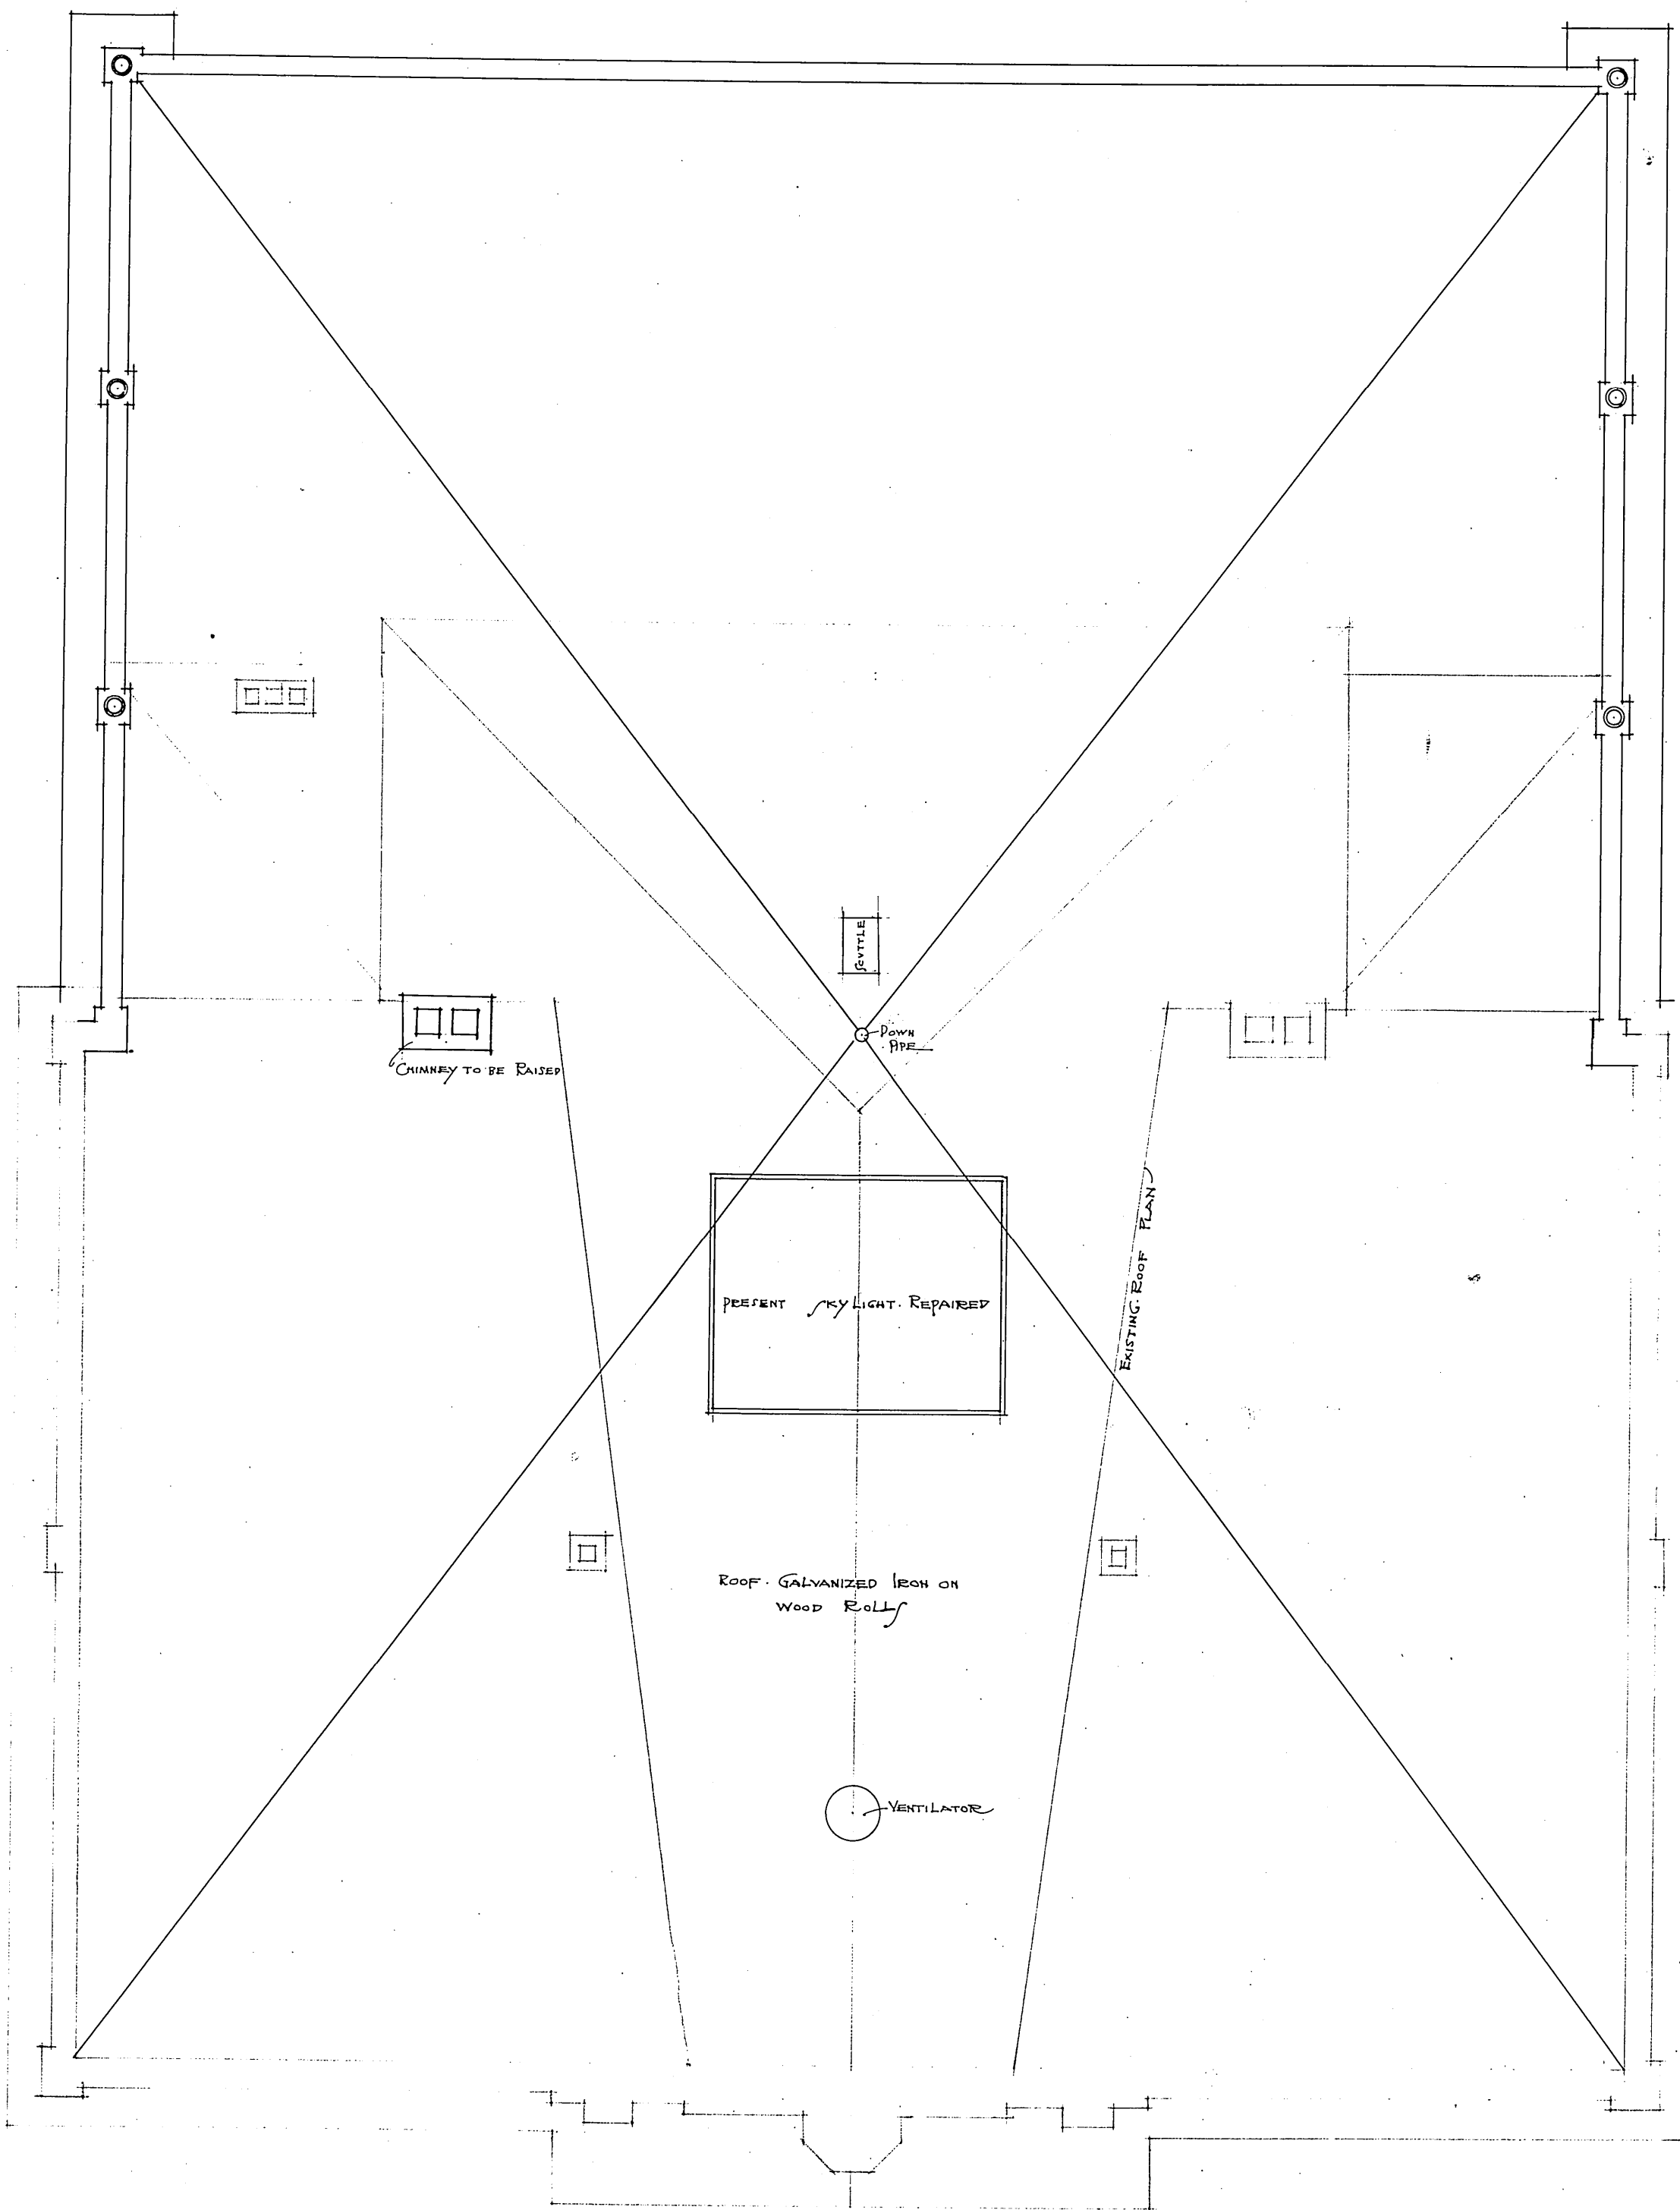

ROOF PLAN