


PLANS OF ALTERATIONS AND ADDITIONS TO  
CARNEGIE PUBLIC LIBRARY  
WINNIPEG SCALE 1/8 INCH TO ONE FOOT MANITOBA  
MOOPER WALKER  
ARCHITECTS

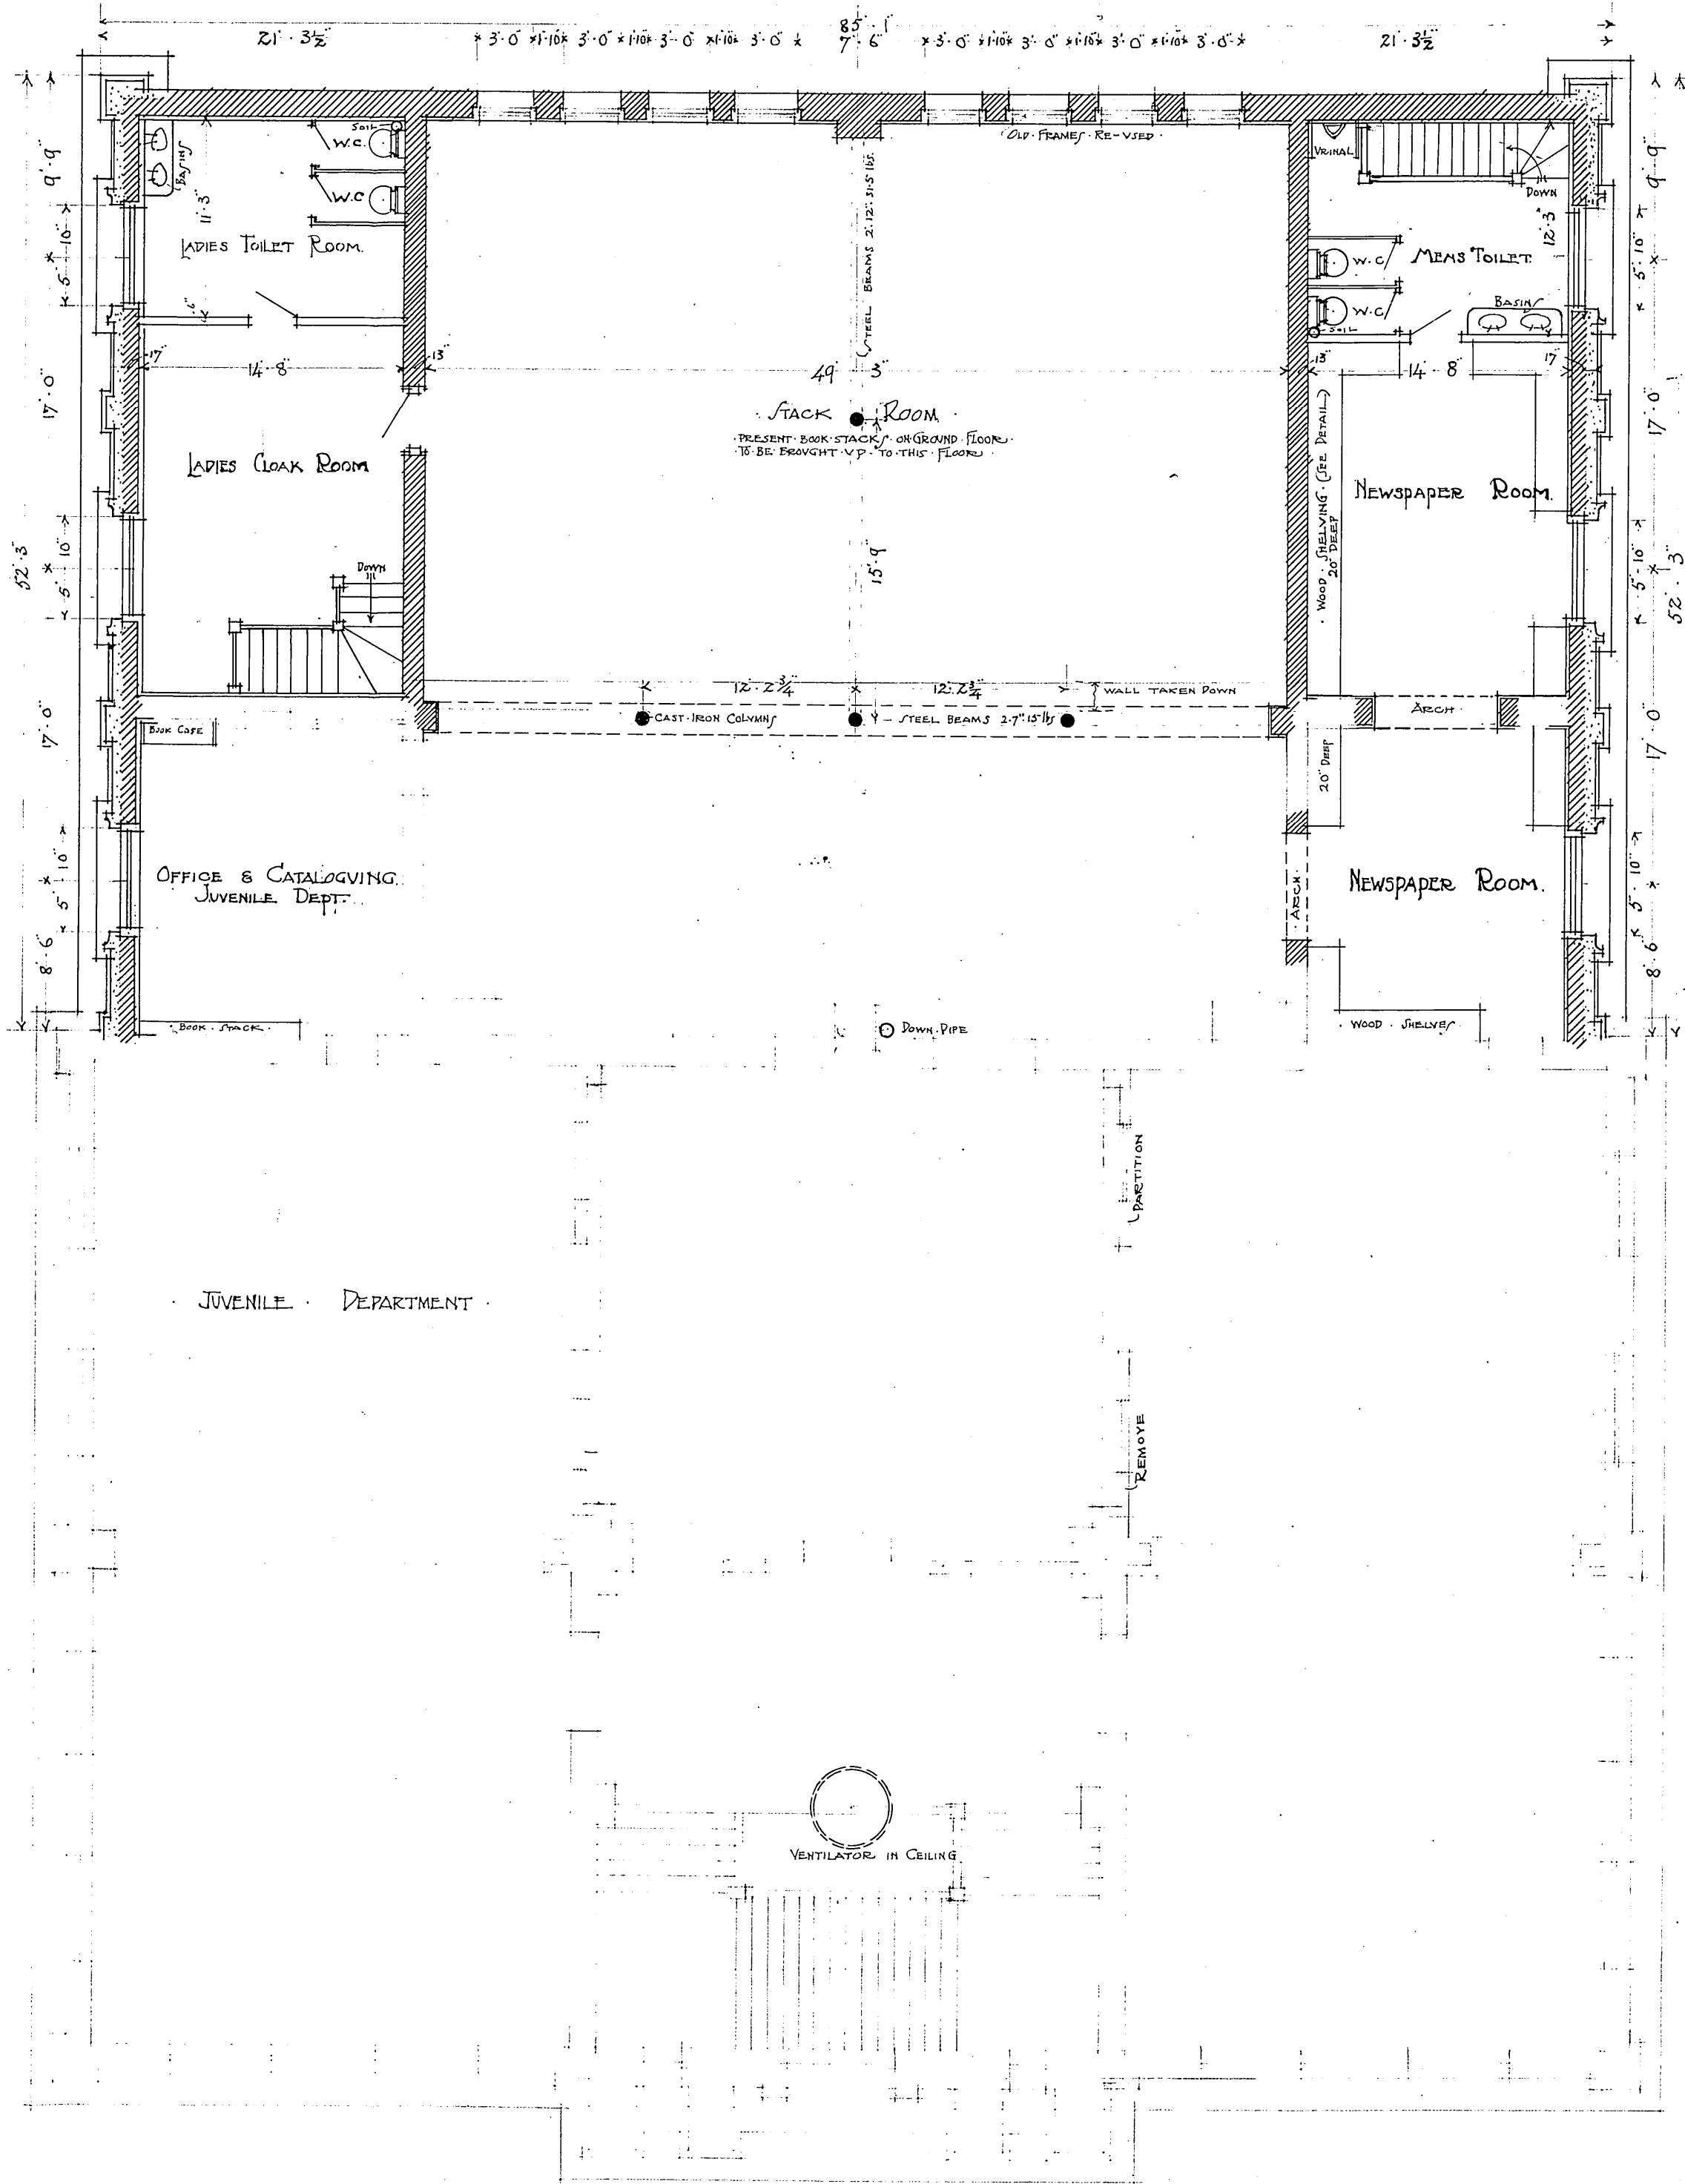

NOTE!  
CONTRACTORS TO VERIFY  
ALL DIMENSIONS AS THE WORK  
PROCEEDS.

INDEX OF MATERIALS	
STONE	
BRICK	
NEW WORK HEAVY LINE	
OLD WORK LIGHT LINE	

SECOND FLOOR PLAN