



1
SUCTION LINE
PLAN
1:50

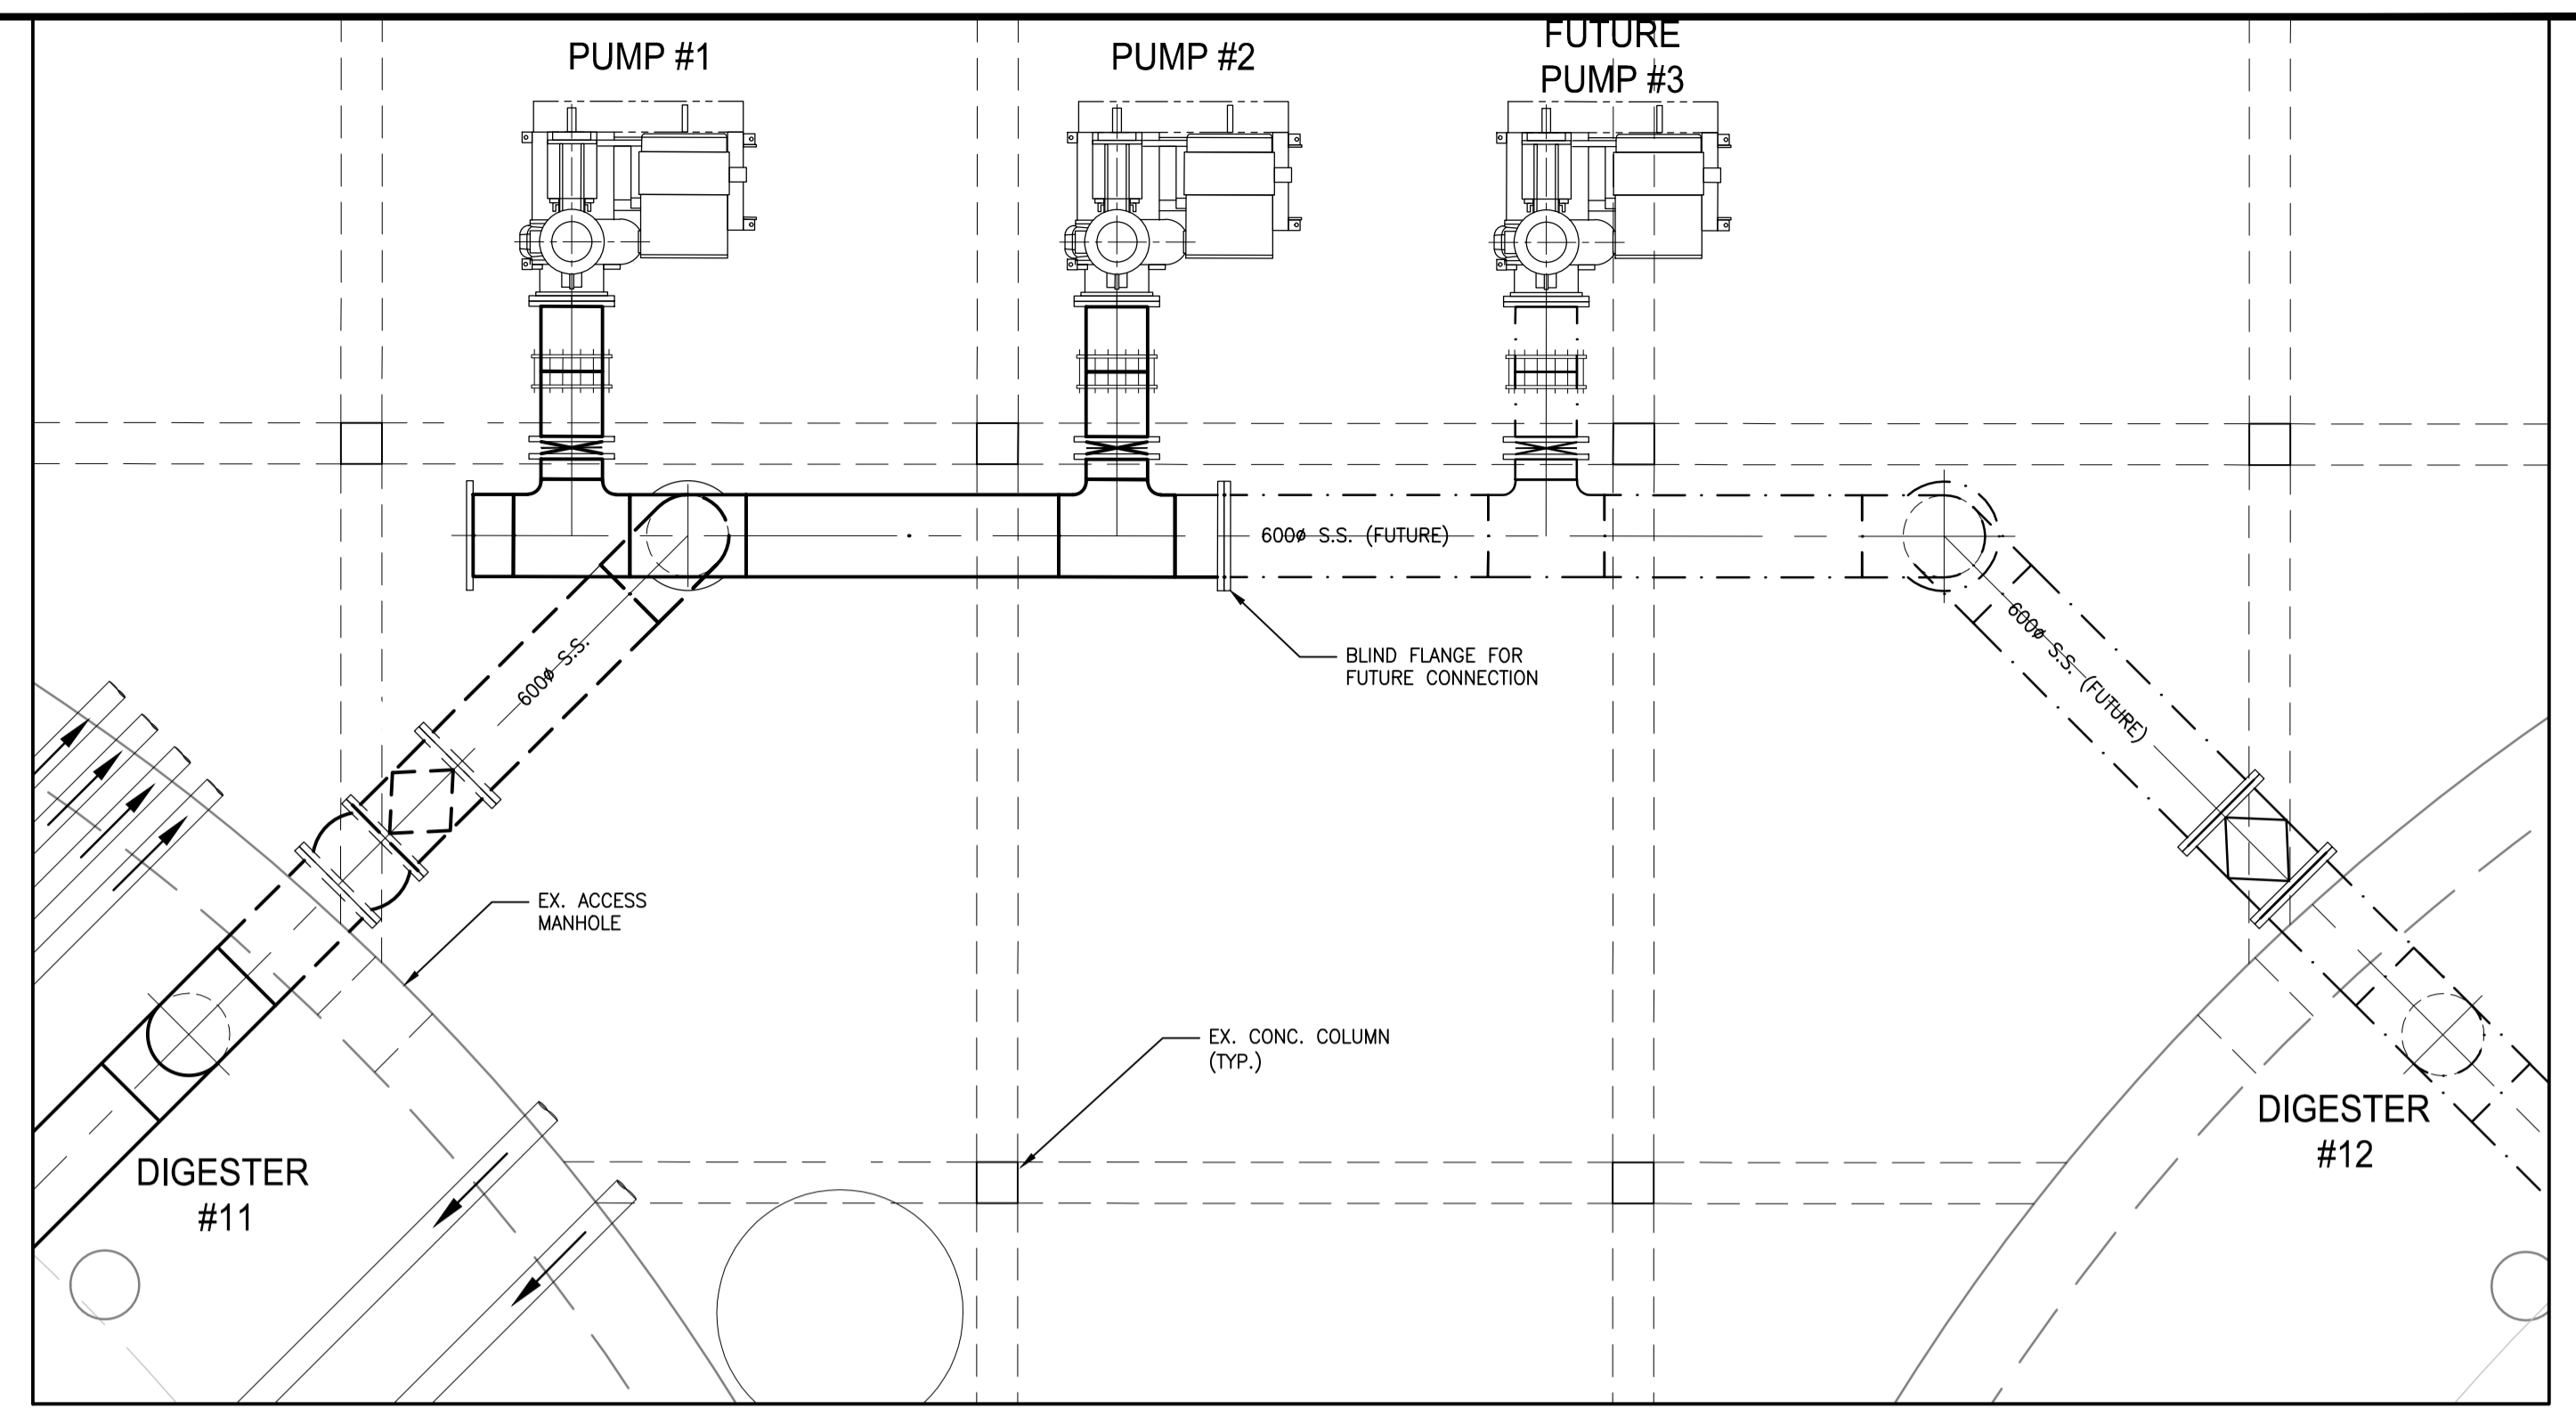

2
DISCHARGE LINE
PLAN
1:50

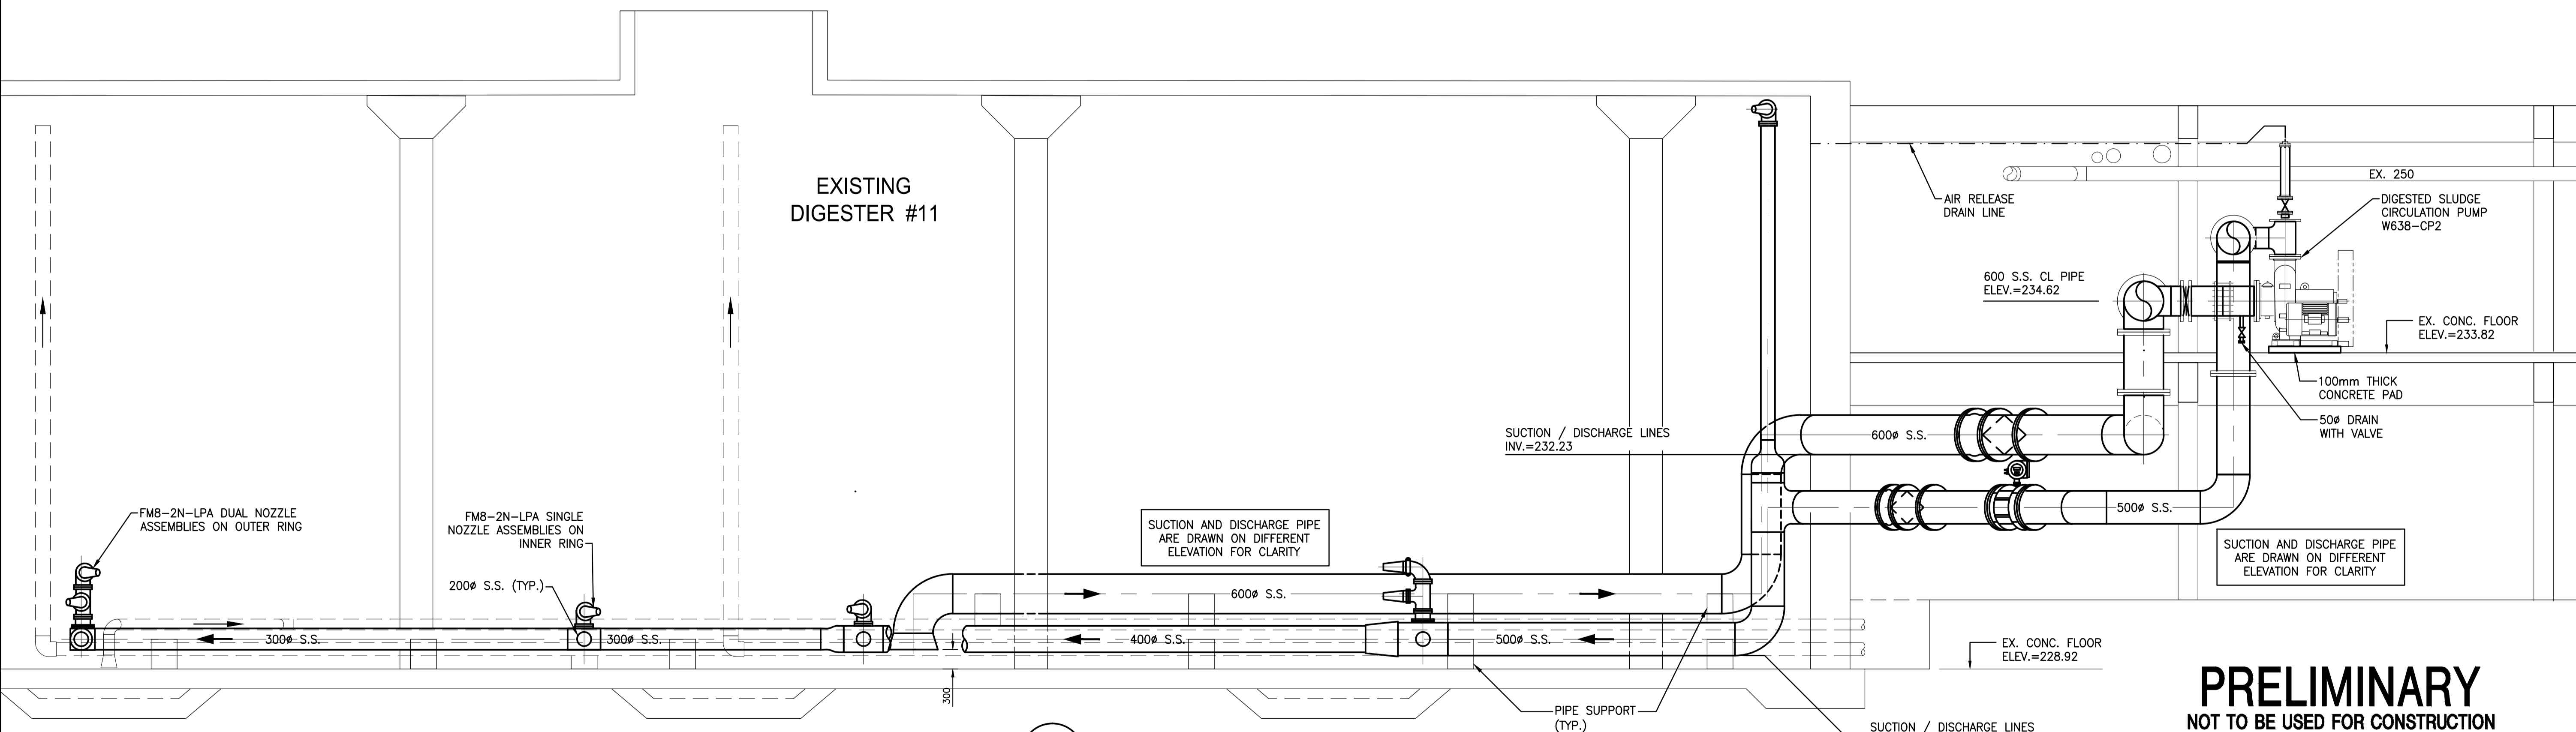

A
SECTION
1:50

PRELIMINARY
NOT TO BE USED FOR CONSTRUCTION

METRIC
WHOLE NUMBERS INDICATE MILLIMETRES
DECIMALIZED NUMBERS INDICATE METRES

APEGM
Certificate of Authorization
Stantec Consulting Ltd.
No. 1301 Expiry: April 30, 2010

LOCATION APPROVED UNDERGROUND STRUCTURES

SUPV. U/G STRUCTURES COMMITTEE DATE

NOTE:
LOCATION OF UNDERGROUND STRUCTURES AS SHOWN ARE BASED ON THE BEST INFORMATION AVAILABLE BUT NO GUARANTEE IS GIVEN THAT ALL EXISTING UTILITIES ARE SHOWN OR THAT THE GIVEN LOCATIONS ARE EXACT. CONFIRMATION OF EXISTENCE AND EXACT LOCATION OF ALL SERVICES MUST BE OBTAINED FROM THE INDIVIDUAL UTILITIES BEFORE PROCEEDING WITH CONSTRUCTION.

NO.	REVISIONS	DATE	BY

Stantec Consulting Ltd.
905 Waverley Street, Winnipeg, Manitoba
Tel 204-489-5900 Fax 204-453-9012

DESIGNED BY: J.B.	CHECKED BY:
DRAWN BY: G.L.	APPROVED BY:
HOR. SCALE: 1:50	RELEASED FOR CONSTRUCTION:
VERTICAL:	DATE: 2011.01.12

ENGINEER'S SEAL

BID OPPORTUNITY NO.

THE CITY OF WINNIPEG
WATER AND WASTE DEPARTMENT

Winnipeg

NORTH END WATER POLLUTION CONTROL CENTRE
REHABILITATION OF DIGESTER No. II, SLUDGE HOLDING TANKS No. 5 AND No. 7 AND ASSOCIATED WORKS

DIGESTER No. II - PLANS AND SECTIONS

CITY DRAWING NUMBER: **187-2012_Drawing_P-2-RO**

SHEET 1 OF 1

VA11121.dwg(11/11/2012)_MERRICK Design\Process\187-2012-RO.dwg