

BOILER ROOM PLAN

500 0 500 1000 1500 2000

SCALE: 1:25mm


KEY NOTES:

- 1 INSTALL NEW BOILERS AS SHOWN. PROVIDE NATURAL GAS AND CHIMNEY CONNECTIONS. CONFORM TO CSA B149.1 NATURAL GAS AND PROPANE INSTALLATION CODE.
- 2 INSTALL NEW PUMPS PU-1 AND PU-2 AS INDICATED.
- 3 INSTALL NEW PIPING AS SHOWN. CONFIRM ROUTING IN FIELD.
- 4 PROVIDE NEW AL-29-4C CATEGORY IV RATED CHIMNEY. CHIMNEY SIZING TO BE DETERMINED BY THE CHIMNEY SUPPLIER. PROVIDE SIZING CALCULATIONS FOR REVIEW BY CONTRACT ADMINISTRATOR.
- 5 RE-LOCATED GLYCOL FILL PACKAGE (GP-1).

LEGEND:


- NEW EQUIPMENT OR PIPING
- - - EXISTING EQUIPMENT OR PIPING
- (TP) TIE IN POINT

KGS FILE NO.: P:\PROJECTS\2011\11-0107-02\DWG\MECH\11-0107-02-P2-M01.dwg

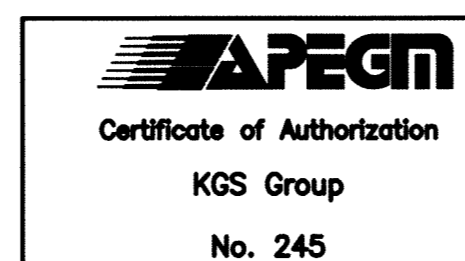

B.M.			
ELEV.			
DESIGNED BY	PSS	CHECKED BY	[Signature]
DRAWN BY	TJC	APPROVED BY	[Signature]
HOR. SCALE:	AS SHOWN	RELEASED FOR CONSTRUCTION:	
VERTICAL:		DATE	
NO.	REVISIONS	DATE	BY
0	ISSUED FOR TENDER	12/03/27	[Signature]

KGS GROUP CONSULTING ENGINEERS & PROJECT MANAGERS
 WINNIPEG (204) 896-1209
 THUNDER BAY (807) 345-2233

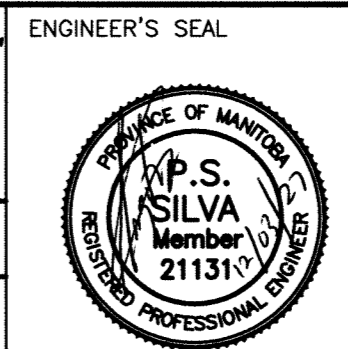

CONSULTANT DRAWING NO.
P2-M07

THE CITY OF WINNIPEG
PUBLIC WORKS DEPARTMENT

PROJECT TITLE	FORT ROUGE LEISURE CENTRE HVAC UPGRADE - PHASE 2	SHEET OF	001 OF 001
		COMPUTER FILE NAME	11-0107-02-P2-M07
		CITY DRAWING NUMBER	

BOILER ROOM PLAN