


NOTE: CHAINAGES SHOWN ARE ALONG E.C. OF ROTHESAY ST.

WATER SERVICE INFORMATION

ADDRESS	SIZE (mm)	MATERIAL	SIZE (mm)	SHORT & LONG MEASUREMENT	CORP. LOCATION	REMARKS
395 EDISON AVE	20	COPPER		3.04 E OF W HL		
RESIDENTIAL				7.03 EEL DE FEHR		
415 EDISON AVE	150	CI		7.6 N OF S BL		SERVICED OFF ROTHESAY
SPRINKLER				15.74>NNL EDISON		RENEW W/ 150 PVC
1288 ROTHESAY ST				3.156 N OF S HL		
RESIDENTIAL				36.94>NNL EDISON		
1292 ROTHESAY ST				2.26 N OF S HL		
RESIDENTIAL				51.09>NNL EDISON		
1301 ROTHESAY ST	150			34.81 N OF S BL	OPP OF S/C	RENEW W/ 150 PVC
SPRINKLER				7.70>NNL MCKAY		
390 MCKAY AVE	20			0.70 E OF W HL		WYED WITH
RESIDENTIAL				12.10 W/L ROTHESAY		392
392 MCKAY AVE	20			0.70 E OF W HL		WYED WITH
RESIDENTIAL				12.10 W/L ROTHESAY		392
395 MCKAY AVE	20			OPP OF E HL		
RESIDENTIAL				5.90 W/L ROTHESAY		
1 MELMAR PL	20			7.04 W OF E HL	OPP OF S/C	
RESIDENTIAL				9.12 W/L ROTHESAY		
15 MELMAR PL	20			5.83 W OF E HL	OPP OF S/C	
RESIDENTIAL				8.34 W/L OF ROTHESAY		
75 MACAULAY CR	20			5.27 E OF W HL		
RESIDENTIAL				9.43 EEL ROTHESAY		
76 MACAULAY CR	20			1.39 S OF N HL		SERVICED OFF
RESIDENTIAL				21.31>NNL MACAULAY		ROTHESAY
152 MACAULAY CR	20			4.52 E OF W HL		FROZEN SERVICE
RESIDENTIAL				0.77 EEL MACAULAY PL		RENEW W/ 20 COPPER

* SERVICES TO BE RENEWED TO R. ALL OTHERS TO BE RECONNECTED

VALVES TO BE COUNTERCLOCKWISE TO CLOSE (RED OPERATING NUT)

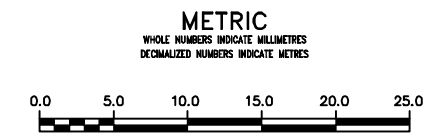

WARNING
IF POWER EQUIPMENT OR EXPLOSIVES ARE TO BE USED FOR EXCAVATION ON THIS PROJECT THE CONTRACTOR MUST:
1) NOTIFY THE GAS COMPANY OF THE PROPOSED LOCATION OF EXCAVATION.
2) TAKE PRECAUTION TO AVOID DAMAGE TO GAS COMPANY INSTALLATIONS.
SEE PROVINCIAL REGULATION 21072 FOR DETAILS

LOCATION APPROVED UNDERGROUND STRUCTURES
SUPV. U/G STRUCTURES COMMITTEE DATE
NOTE:
LOCATION OF UNDERGROUND STRUCTURES AS SHOWN ARE BASED ON THE BEST INFORMATION AVAILABLE BUT NO GUARANTEE IS GIVEN THAT ALL EXISTING UTILITIES ARE SHOWN OR THAT THE GIVEN LOCATIONS ARE EXACT. CONFIRMATION OF EXISTENCE AND EXACT LOCATION OF ALL SERVICES MUST BE OBTAINED FROM THE INDIVIDUAL UTILITIES BEFORE PROCEEDING WITH CONSTRUCTION.

NO.	REVISIONS	DATE	BY

DESIGNED BY	NC	CHECKED BY	SC
DRAWN BY	RS/CJH	APPROVED BY	KZ
SCALE:		RELEASED FOR CONSTRUCTION	
HORIZONTAL	1:250		
VERTICAL	1:50		
		K.R. ZUREK	
		DATE	MARCH 28, 2012

ENGINEER'S SEAL
ORIGINAL SIGNED BY S.R.J. COURNOYER 12-03-27
CONSULTANT DRAWING NUMBER

THE CITY OF WINNIPEG
WATER AND WASTE DEPARTMENT
ENGINEERING DIVISION
2012 WATERMAIN RENEWALS
ROTHESAY STREET
14 W OF EDISON AVENUE TO
68 E OF EDISON AVENUE
SHEET 13 OF 14
CITY DRAWING NUMBER
D-12889