



Rock & Boulder clay elevations taken in 1906
 River bottom elevations taken March 1954 F.D. 706 & 29-32

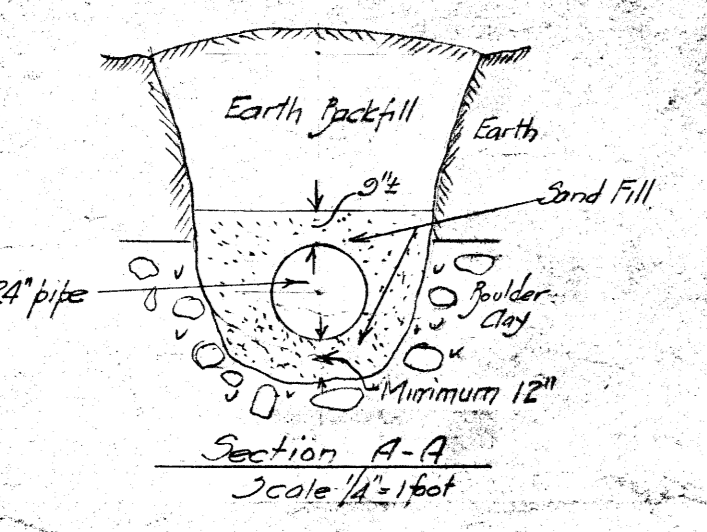

BM 3138 NE Cor Concrete Step
 at N° 1126 Main St (FD 706-24)

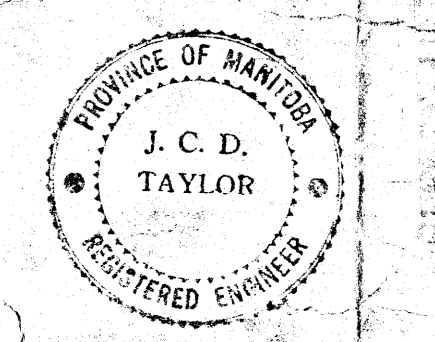

Water Main Crossing of Red River
 Redwood Avenue
 Plan and Profile

CITY OF WINNIPEG
 ENGINEERING DEPARTMENT
 V. D. HUPST, CITY ENGINEER
 A. J. S. TAUNTON, DEPUTY CITY ENGINEER

DRAWN BY: [Signature]
 TRACED BY: [Signature]
 CHECKED BY: [Signature]
 APPROVED BY: [Signature]

DATE: July 1954
 DRAWING NO.: 1529