



255

REF. or DRAWING No.

DETAILS

FM 10021

255

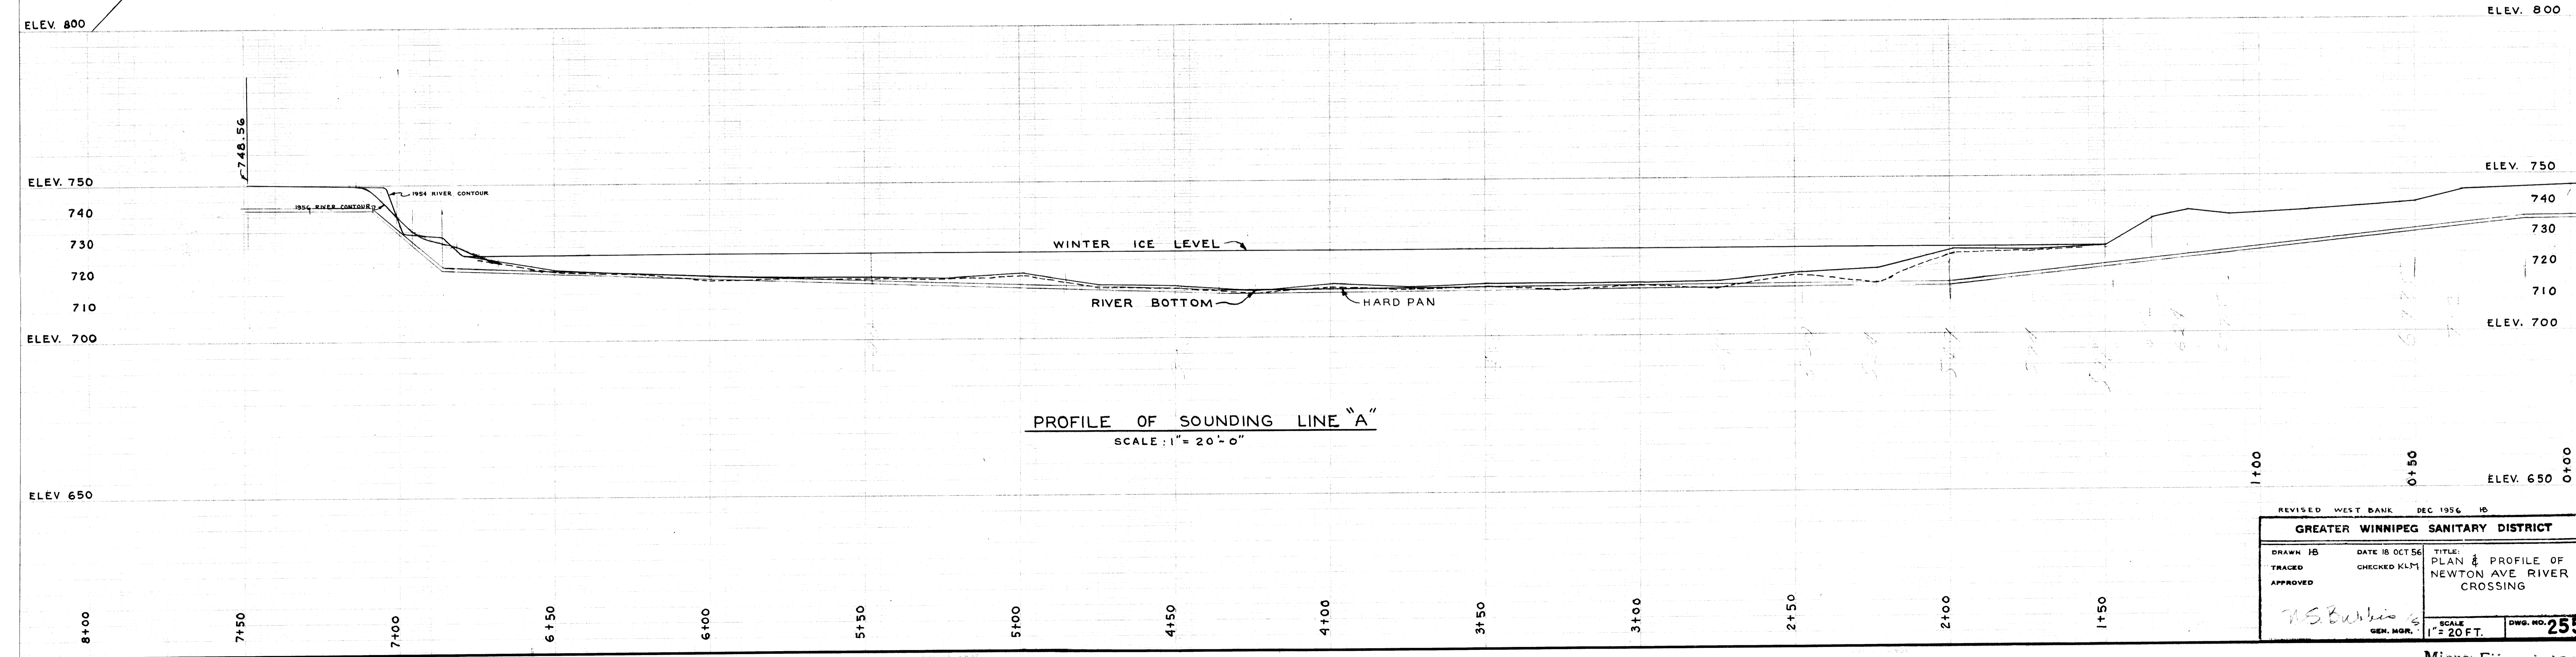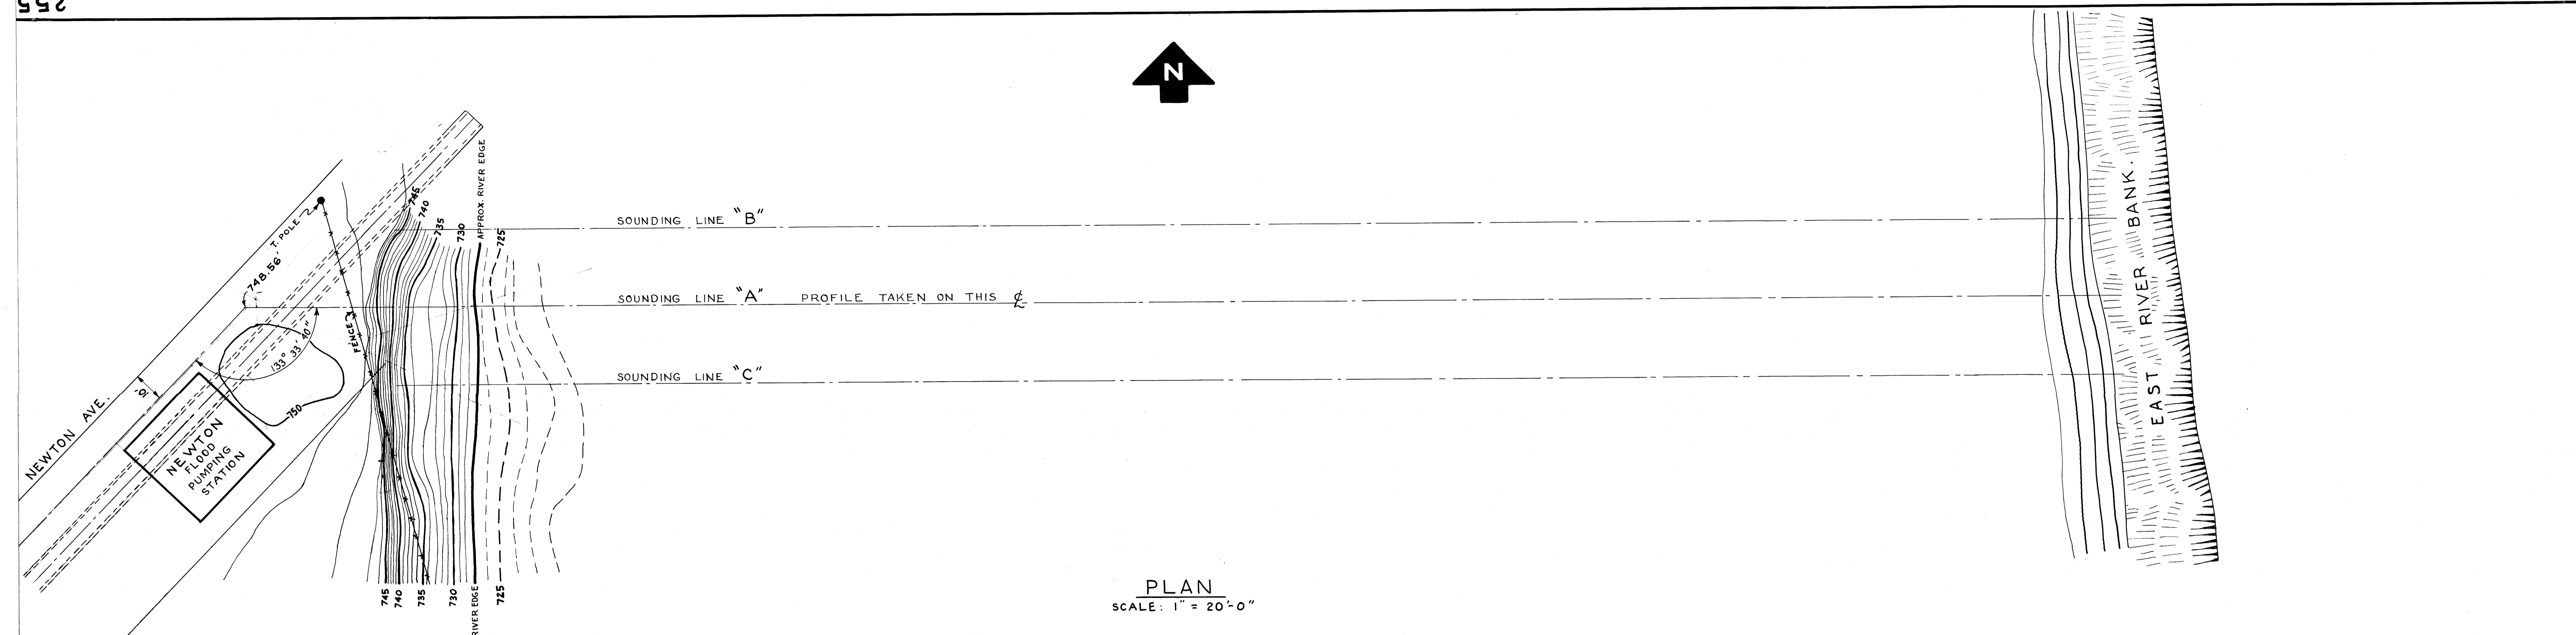

REVISED WEST BANK DEC 1956 10		
GREATER WINNIPEG SANITARY DISTRICT		
DRAWN JB	DATE 18 OCT 56	TITLE: PLAN & PROFILE OF NEWTON AVE RIVER CROSSING
TRACED	CHECKED KLM	
APPROVED		
W.S. Burbis GEN. MGR.		SCALE: 1" = 20 FT. DWG. NO. 255