

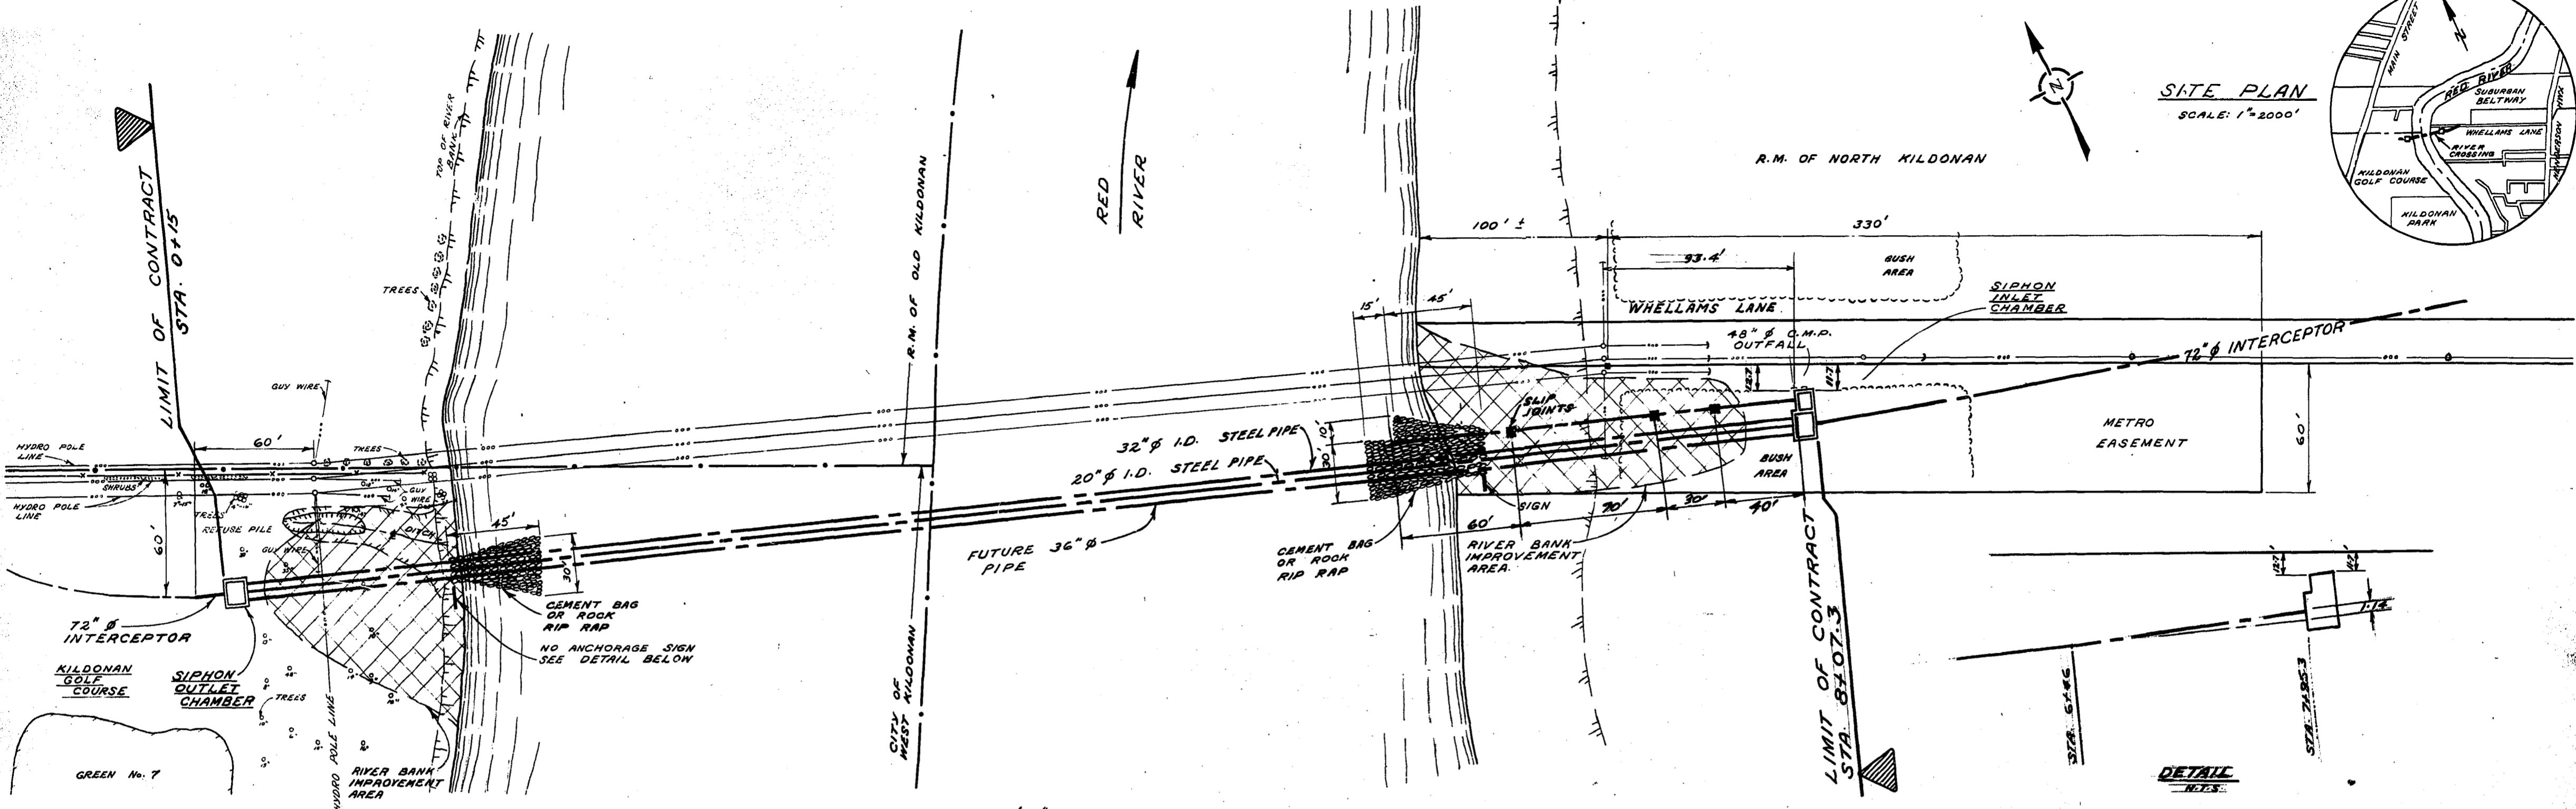


**SITE PLAN**  
SCALE: 1"=2000'

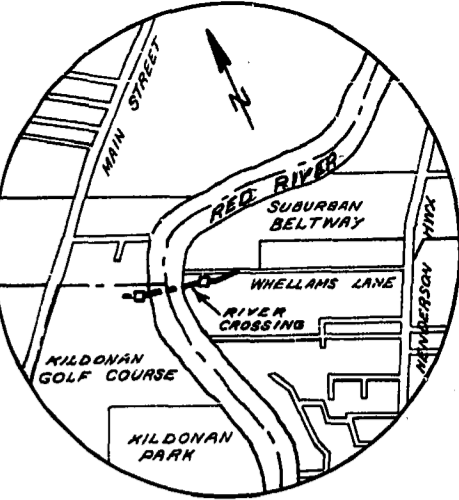

**DETAIL**  
N.E.S.

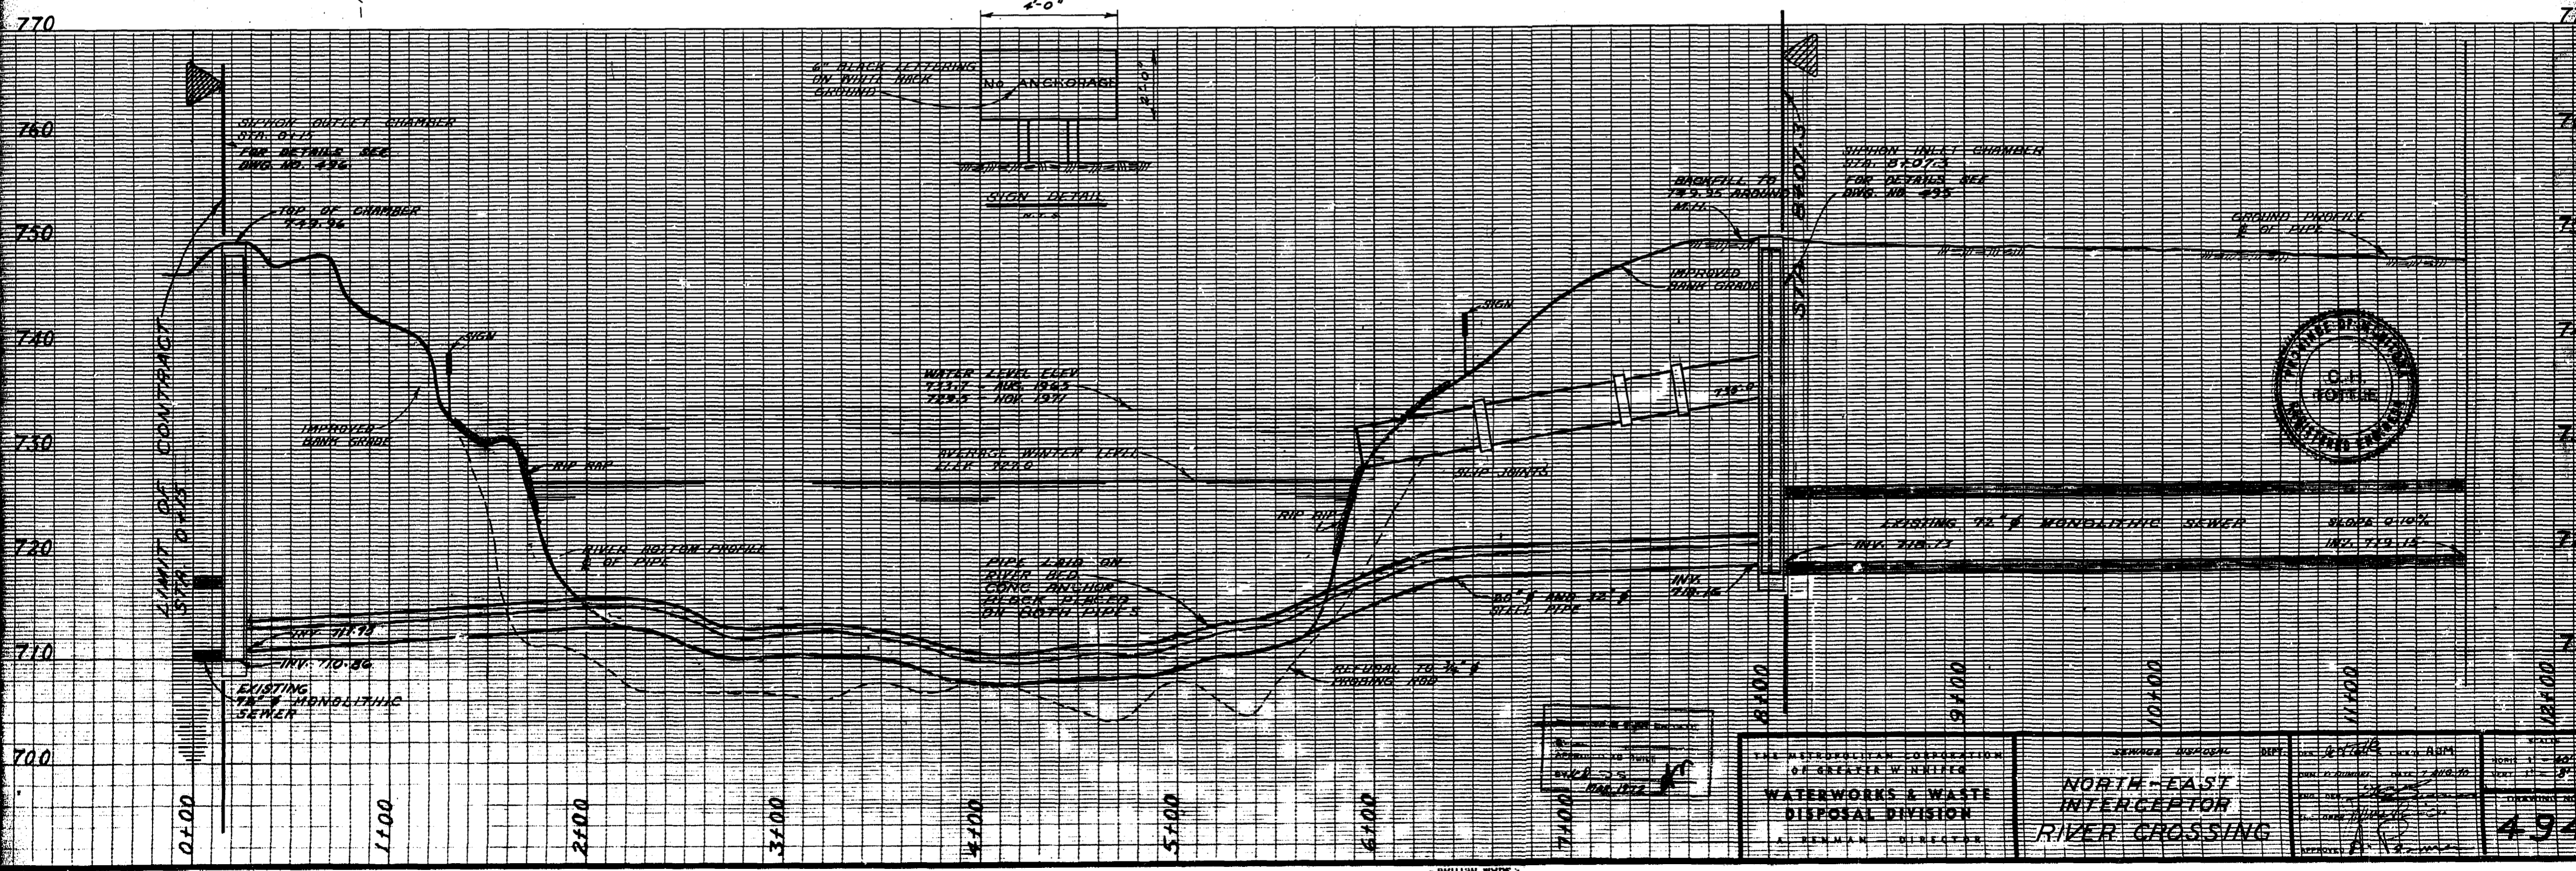

--	--	--	--