


- NOTE:**
1. THE CONTRACTOR SHALL NOTIFY THE GREATER WINNIPEG GAS CO., 24 HOURS BEFORE EXCAVATING ANY GAS MAINS TO BE CROSSED BY THE FEEDER MAIN. CALL 942-3141
 2. CONTACT MANITOBA TELEPHONE SYSTEM BURIED PLANT PROTECTION SERVICE FOR EXACT LOCATION OF UNDERGROUND CABLES AND DUCTS, 24 HOURS PRIOR TO EXCAVATION CALL 947-7267.

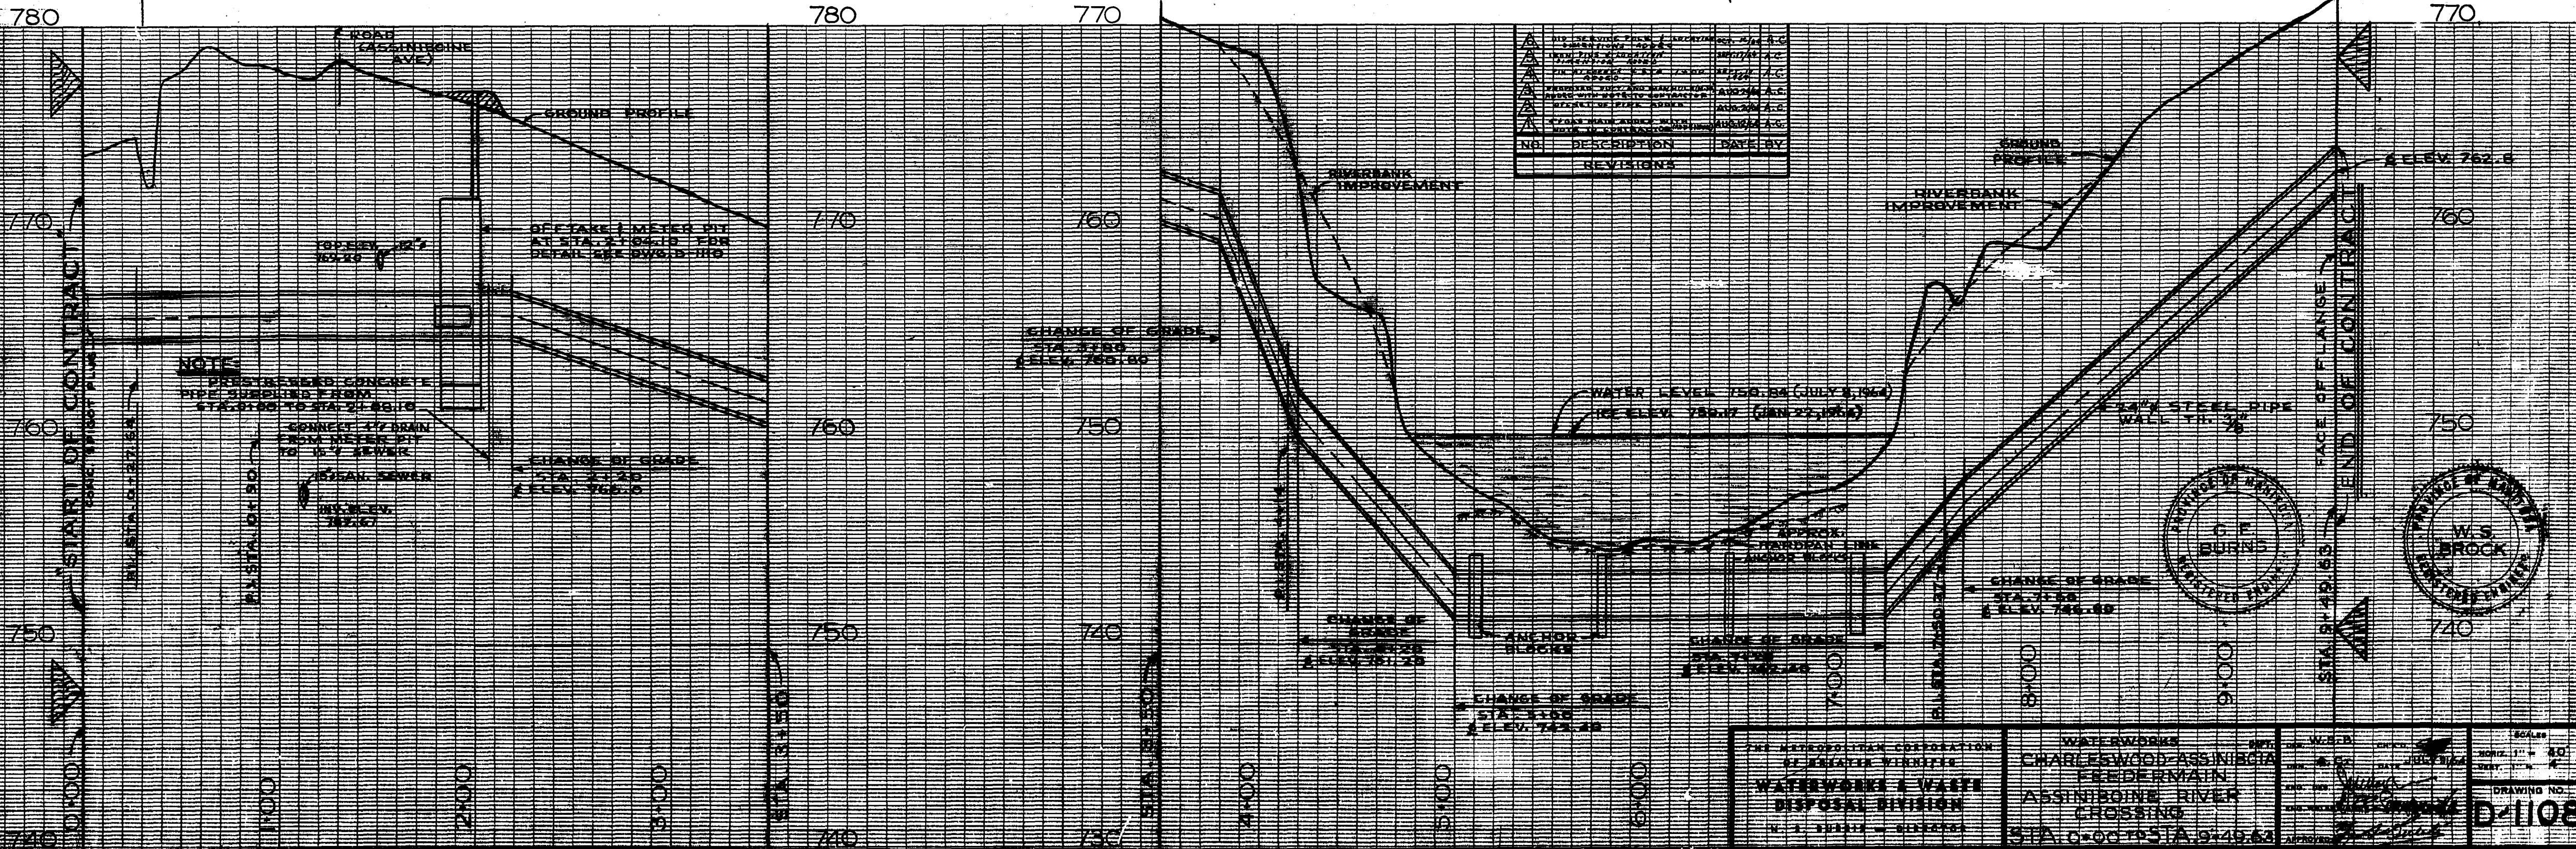

THE METROPOLITAN CORPORATION OF GREATER WINNIPEG
WATERWORKS & WASTE DISPOSAL DIVISION
W. J. BURNS - CHIEF ENGINEER

WATERWORKS
CHARLESWOOD-ASSINIBOIA
FEEDER MAIN
ASSINIBOINE RIVER CROSSING
STA. 0+00 TO STA. 94+63

SCALE: HORIZ. 1" = 80' VERT. 1" = 4'

DRAWING NO. D-1108