

- REFERENCE NOTES**
- A. PAVEMENT DIMENSIONS ARE TO BACK OF CURB
 - B. BASELINE IS CENTRE LINE RIGHT-OF-WAY
 - C. PROPERTY LINES OBTAINED FROM CITY OF WINNIPEG L.B.I.S., AND NO SCALE FACTOR WAS APPLIED
 - D. REFER TO AECOM FIELD BOOK NO. 4750

- CONSTRUCTION NOTES**
1. PLACE NEW ASPHALTIC PAVEMENT (85mm AVG.)
 2. REMOVE EXISTING CONCRETE PAVEMENT AND CONSTRUCT NEW 150mm REINFORCED CONCRETE PAVEMENT
 3. REMOVE AND REPLACE EXISTING CURB AND GUTTER FRAME AND COVER AND ADJUST TO GRADE
 4. ADJUST EXISTING MANHOLE/CATCHBASIN TO GRADE
 5. INSTALL NEW CAST IRON RISER RING
 6. CONSTRUCT NEW BARRIER CURB (150mm REVEAL HT. DOWELLED)
 7. ADJUST EXISTING WATER VALVE TO GRADE
 8. RENEW EXISTING 100mm CONCRETE SIDEWALK



METRIC
WHOLE NUMBERS INDICATE MILLIMETRES
DECIMALIZED NUMBERS INDICATE METRES

150 mm W.M.	WATERMAIN	150 mm W.M.	HYDRO	— X —	C PROFILE	— — — — —	LOCATION APPROVED UNDERGROUND STRUCTURES
300mm L.D.S.	LAND DRAINAGE SEWER	300mm L.D.S.	M.T.S.	— □ —	NORTH/WEST GUTTER	— — — — —	
250mm W.W.S.	WASTEWATER SEWER	250mm W.W.S.	CONCRETE	— ○ —	SOUTH/EAST GUTTER	— — — — —	
	MANHOLE		ASPHALT	— ◇ —	N/W PROPERTY LINE	— — — — —	
	CATCH BASIN		PROPERTY LINE	— ○ —	S/E PROPERTY LINE	— — — — —	
	CURB INLET		SURVEY BAR	— ○ —			
	JUNCTIONS		ELEVATION	— ○ —			
	CULVERT		TREE	— ○ —			
	GAS		SIDEWALK RAMP	— ○ —			
EXISTING	LEGEND - PLAN	PROPOSED	LEGEND - PLAN	PROPOSED	EXISTING	LEGEND - PROFILE	PROPOSED


LOCATION APPROVED UNDERGROUND STRUCTURES

SUPV. U/G STRUCTURES COMMITTEE DATE

NOTE:
LOCATION OF UNDERGROUND STRUCTURES AS SHOWN ARE BASED ON THE BEST INFORMATION AVAILABLE. BUT NO GUARANTEE IS GIVEN THAT ALL EXISTING UTILITIES ARE SHOWN OR THAT THE GIVEN LOCATIONS ARE EXACT. CONFIRMATION OF EXISTENCE AND EXACT LOCATION OF ALL SERVICES MUST BE OBTAINED FROM THE INDIVIDUAL UTILITIES BEFORE PROCEEDING WITH CONSTRUCTION.

B.M. 04-013	88792 - N.W. Cor. Jefferson Ave. & Ritchie St. Tab. on top of 0.05 m dia. x 2.4 m iron tube, the 7.6 m S. of N.E. of Jefferson Ave. produced from the W. & 5.5 m E. of W.L. of Ritchie St. produced from the W.		
ELEV. 231.781			
0	ISSUED FOR TENDER	05/08/2012	BC
A	ISSUED FOR REVIEW	04/24/2012	BC
NO.	REVISIONS	DATE	BY

AECOM	
DESIGNED BY	SS
CHECKED BY	BC/KWR
DRAWN BY	JA
APPROVED BY	
HOR. SCALE:	1:250
VERTICAL:	1:10
DATE	2012/04/17
RELEASED FOR CONSTRUCTION BY:	
DATE	May 8/12

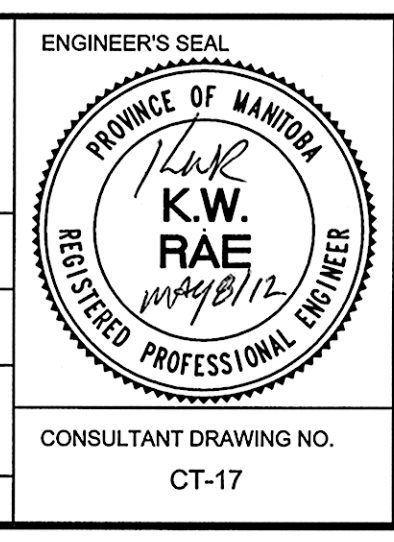

THE CITY OF WINNIPEG
PUBLIC WORKS DEPARTMENT
ENGINEERING DIVISION

2012 LOCAL STREET RENEWAL PROGRAM

JEFFERSON AVE. - CP TRACKS TO RITCHIE STREET PAVEMENT REHABILITATION STATION 0+020 TO STATION 0+150

CITY DRAWING NUMBER
SHEET 17 OF 27

CONSULTANT DRAWING NO. CT-17