

- REFERENCE NOTES**
- A. PAVEMENT DIMENSIONS ARE TO BACK OF CURB
 - B. BASELINE IS CENTRE LINE RIGHT-OF-WAY
 - C. PROPERTY LINES OBTAINED FROM CITY OF WINNIPEG L.B.I.S., AND NO SCALE FACTOR WAS APPLIED
 - D. REFER TO AECOM FIELD BOOK NO. 4750

- CONSTRUCTION NOTES**
1. PLACE NEW ASPHALTIC PAVEMENT (85mmAVG.)
 2. REMOVE EXISTING CONCRETE PAVEMENT AND CONSTRUCT NEW 150mm REINFORCED CONCRETE PAVEMENT
 3. REMOVE AND REPLACE EXISTING CURB AND GUTTER FRAME AND COVER AND ADJUST TO GRADE
 4. ADJUST EXISTING MANHOLE/CATCHBASIN TO GRADE
 5. INSTALL NEW CAST IRON RISER RING
 6. CONSTRUCT NEW BARRIER CURB (150mm REVEAL HT. DOWELLED)
 7. ADJUST EXISTING WATER VALVE TO GRADE
 8. RENEW EXISTING 100mm CONCRETE SIDEWALK



METRIC
WHOLE NUMBERS INDICATE MILLIMETRES
DECIMALIZED NUMBERS INDICATE METRES

150 mm W.W.S.	WATERMAIN	150 mm W.W.S.	HYDRO	PROPERTY LINE	EXISTING	LEGEND - PLAN	PROPOSED
300mm L.D.S.	LAND DRAINAGE SEWER	300mm L.D.S.	CONCRETE	SURVEY BAR	235.750	LEGEND - PLAN	PROPOSED
250mm W.W.S.	WASTEWATER SEWER	250mm W.W.S.	ASPHALT	ELEVATION	(35.750)	LEGEND - PLAN	PROPOSED
	MANHOLE		PROPERTY LINE	TREE		LEGEND - PLAN	PROPOSED
	CATCH BASIN		PROPERTY LINE	SIDEWALK RAMP		LEGEND - PLAN	PROPOSED
	CURB INLET		PROPERTY LINE	CONCRETE SIDEWALK		LEGEND - PLAN	PROPOSED
	JUNCTIONS		PROPERTY LINE	FENCE		LEGEND - PLAN	PROPOSED
	CULVERT		PROPERTY LINE			LEGEND - PROFILE	PROPOSED
	GAS		PROPERTY LINE			LEGEND - PROFILE	PROPOSED

LOCATION APPROVED UNDERGROUND STRUCTURES

SUPV. U/G STRUCTURES COMMITTEE DATE

NOTE:
LOCATION OF UNDERGROUND STRUCTURES AS SHOWN ARE BASED ON THE BEST INFORMATION AVAILABLE. BUT NO GUARANTEE IS GIVEN THAT ALL EXISTING UTILITIES ARE SHOWN OR THAT THE GIVEN LOCATIONS ARE EXACT. CONFIRMATION OF EXISTENCE AND EXACT LOCATION OF ALL SERVICES MUST BE OBTAINED FROM THE INDIVIDUAL UTILITIES BEFORE PROCEEDING WITH CONSTRUCTION.

B.M. 04-013
ELEV. 231.781

989302 - N.W. Cor. Jefferson Ave. & Ritchie St. Title on top of 0.05 m dia. x 2.4 m iron tube, the 7.6 m S. of N.L. of Jefferson Ave. produced from the W. & 5.5 m E. of W.L. of Ritchie St. produced from the N.

0	ISSUED FOR TENDER	05/08/2012	BC
A	ISSUED FOR REVIEW	04/24/2012	BC
NO.	REVISIONS	DATE	BY

AECOM


DESIGNED BY: SS
CHECKED BY: BC/KWR

DRAWN BY: JA
APPROVED BY:

HOR. SCALE: 1:250
VERTICAL: 1:10

RELEASED FOR CONSTRUCTION BY:

DATE: 2012/04/17
DATE: May 8/12

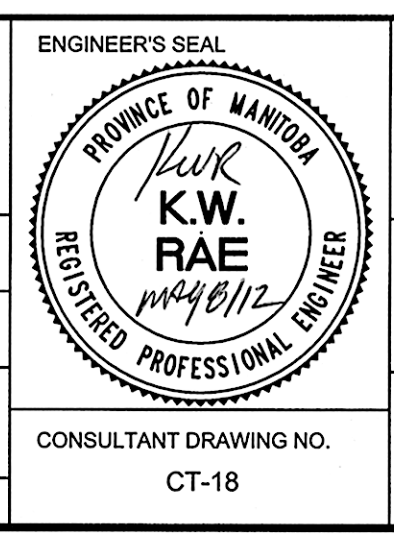

THE CITY OF WINNIPEG
PUBLIC WORKS DEPARTMENT
ENGINEERING DIVISION

2012 LOCAL STREET RENEWAL PROGRAM

JEFFERSON AVE. - CP TRACKS TO RITCHIE STREET
PAVEMENT REHABILITATION
STATION 0+150 TO STATION 0+294

CITY DRAWING NUMBER: SHEET 18 OF 27

CONSULTANT DRAWING NO. CT-18