


**REFERENCE NOTES**

- A. PAVEMENT DIMENSIONS ARE TO BACK OF CURB
- B. BASELINE IS CENTRE LINE RIGHT-OF-WAY
- C. PROPERTY LINES OBTAINED FROM CITY OF WINNIPEG L.B.I.S., AND NO SCALE FACTOR WAS APPLIED
- D. REFER TO AECOM FIELD BOOK NO. 4748

**CONSTRUCTION NOTES**

- 1. PLACE NEW TYPE 1A ASPHALTIC PAVEMENT (85mmAVG.)
- 2. REMOVE EXISTING CONCRETE PAVEMENT AND CONSTRUCT NEW 150mm REINFORCED CONCRETE PAVEMENT
- 3. ADJUST EXISTING MANHOLE/CATCH BASIN TO GRADE
- 4. INSTALL NEW CAST IRON RISER RING
- 5. CONSTRUCT NEW BARRIER CURB (150mm REVEAL HT. DOWELLED)
- 6. CONSTRUCT NEW MODIFIED BARRIER CURB (150mm REVEAL HT. DOWELLED)
- 7. ADJUST EXISTING WATER VALVE TO GRADE
- 8. RENEW EXISTING 100mm CONCRETE SIDEWALK
- 9. REMOVE EXISTING SIDEWALK BLOCKS AND INSTALL NEW 100mm CONCRETE SIDEWALK
- 10. INSTALL NEW FRAME(AP-008) AND COVER(AP-009)

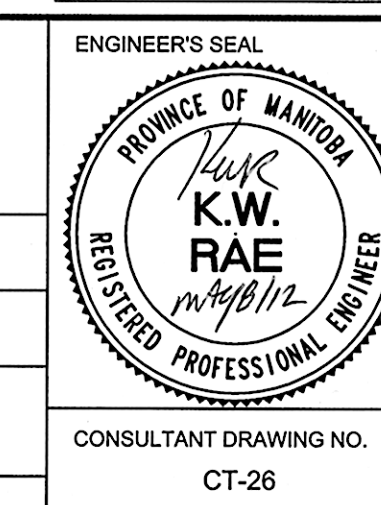

**THE CITY OF WINNIPEG**  
PUBLIC WORKS DEPARTMENT  
ENGINEERING DIVISION

2012 LOCAL STREET RENEWAL PROGRAM  
RITCHIE ST. - JEFFERSON AVENUE TO CHOCHONOV AVENUE  
PAVEMENT REHABILITATION  
STATION 0+240 TO STATION 0+360

**METRIC**  
WHOLE NUMBERS INDICATE MILLIMETRES  
DECIMALIZED NUMBERS INDICATE METRES

EXISTING	LEGEND - PLAN	PROPOSED	EXISTING	LEGEND - PLAN	PROPOSED	EXISTING	LEGEND - PROFILE	PROPOSED
150 mm W.W.	WATERMAIN	150 mm W.W.	HYDRO	HYDRO	HYDRO	---	C PROFILE	---
300 mm L.D.S.	LAND DRAINAGE SEWER	300 mm L.D.S.	M.T.S.	M.T.S.	M.T.S.	---	NORTH/WEST GUTTER	---
250 mm W.W.S.	WASTEWATER SEWER	250 mm W.W.S.	CONCRETE	CONCRETE	CONCRETE	---	SOUTH/EAST GUTTER	---
	MANHOLE		ASPHALT	ASPHALT	ASPHALT	---	N/W PROPERTY LINE	---
	CATCH BASIN		PROPERTY LINE	PROPERTY LINE	PROPERTY LINE	---	S/E PROPERTY LINE	---
	CURB INLET		SURVEY BAR	SURVEY BAR	SURVEY BAR	---		
	JUNCTIONS		ELEVATION	ELEVATION	ELEVATION	---		
	CULVERT		TREE	TREE	TREE	---		
	GAS		SIDEWALK RAMP	SIDEWALK RAMP	SIDEWALK RAMP	---		
			CONCRETE SIDEWALK	CONCRETE SIDEWALK	CONCRETE SIDEWALK	---		
			FENCE	FENCE	FENCE	---		

**LOCATION APPROVED UNDERGROUND STRUCTURES**

SUPV. UIG STRUCTURES COMMITTEE DATE

**NOTE:**  
LOCATION OF UNDERGROUND STRUCTURES AS SHOWN ARE BASED ON THE BEST INFORMATION AVAILABLE. BUT NO GUARANTEE IS GIVEN THAT ALL EXISTING UTILITIES ARE SHOWN OR THAT THE GIVEN LOCATIONS ARE EXACT. CONFIRMATION OF EXISTENCE AND EXACT LOCATION OF ALL SERVICES MUST BE OBTAINED FROM THE INDIVIDUAL UTILITIES BEFORE PROCEEDING WITH CONSTRUCTION.

NO.	REVISIONS	DATE	BY
0	ISSUED FOR TENDER	05/08/2012	BC
A	ISSUED FOR REVIEW	04/24/2012	BC

DESIGNED BY	CHECKED BY	DRAWN BY	APPROVED BY	DATE
SS	BC/KWR	SS		2012/04/18



HOR. SCALE: 1:250  
VERTICAL: 1:10  
REL. RELEASED FOR CONSTRUCTION BY: [Signature]  
DATE: May 8/12

B.M. 04-013  
ELEV. 231.781

686382 - N.W. Cor. Jefferson Ave. & Ritchie St. The on top of 0.05 m dia. x 2.4 m iron tube, 7.6 m S. of N.E. of Jefferson Ave. produced from the W. & S.E. of W.L. of Ritchie St. produced from the N.

CITY DRAWING NUMBER  
SHEET 26 OF 27

CONSULTANT DRAWING NO. CT-26