


CONTRACTOR TO VERIFY IF EX. WATER SERVICE IS IN USE AND RECONNECT OR RENEW IF REQUIRED (MATERIAL TYPE, SIZE AND LOCATION UNKNOWN)

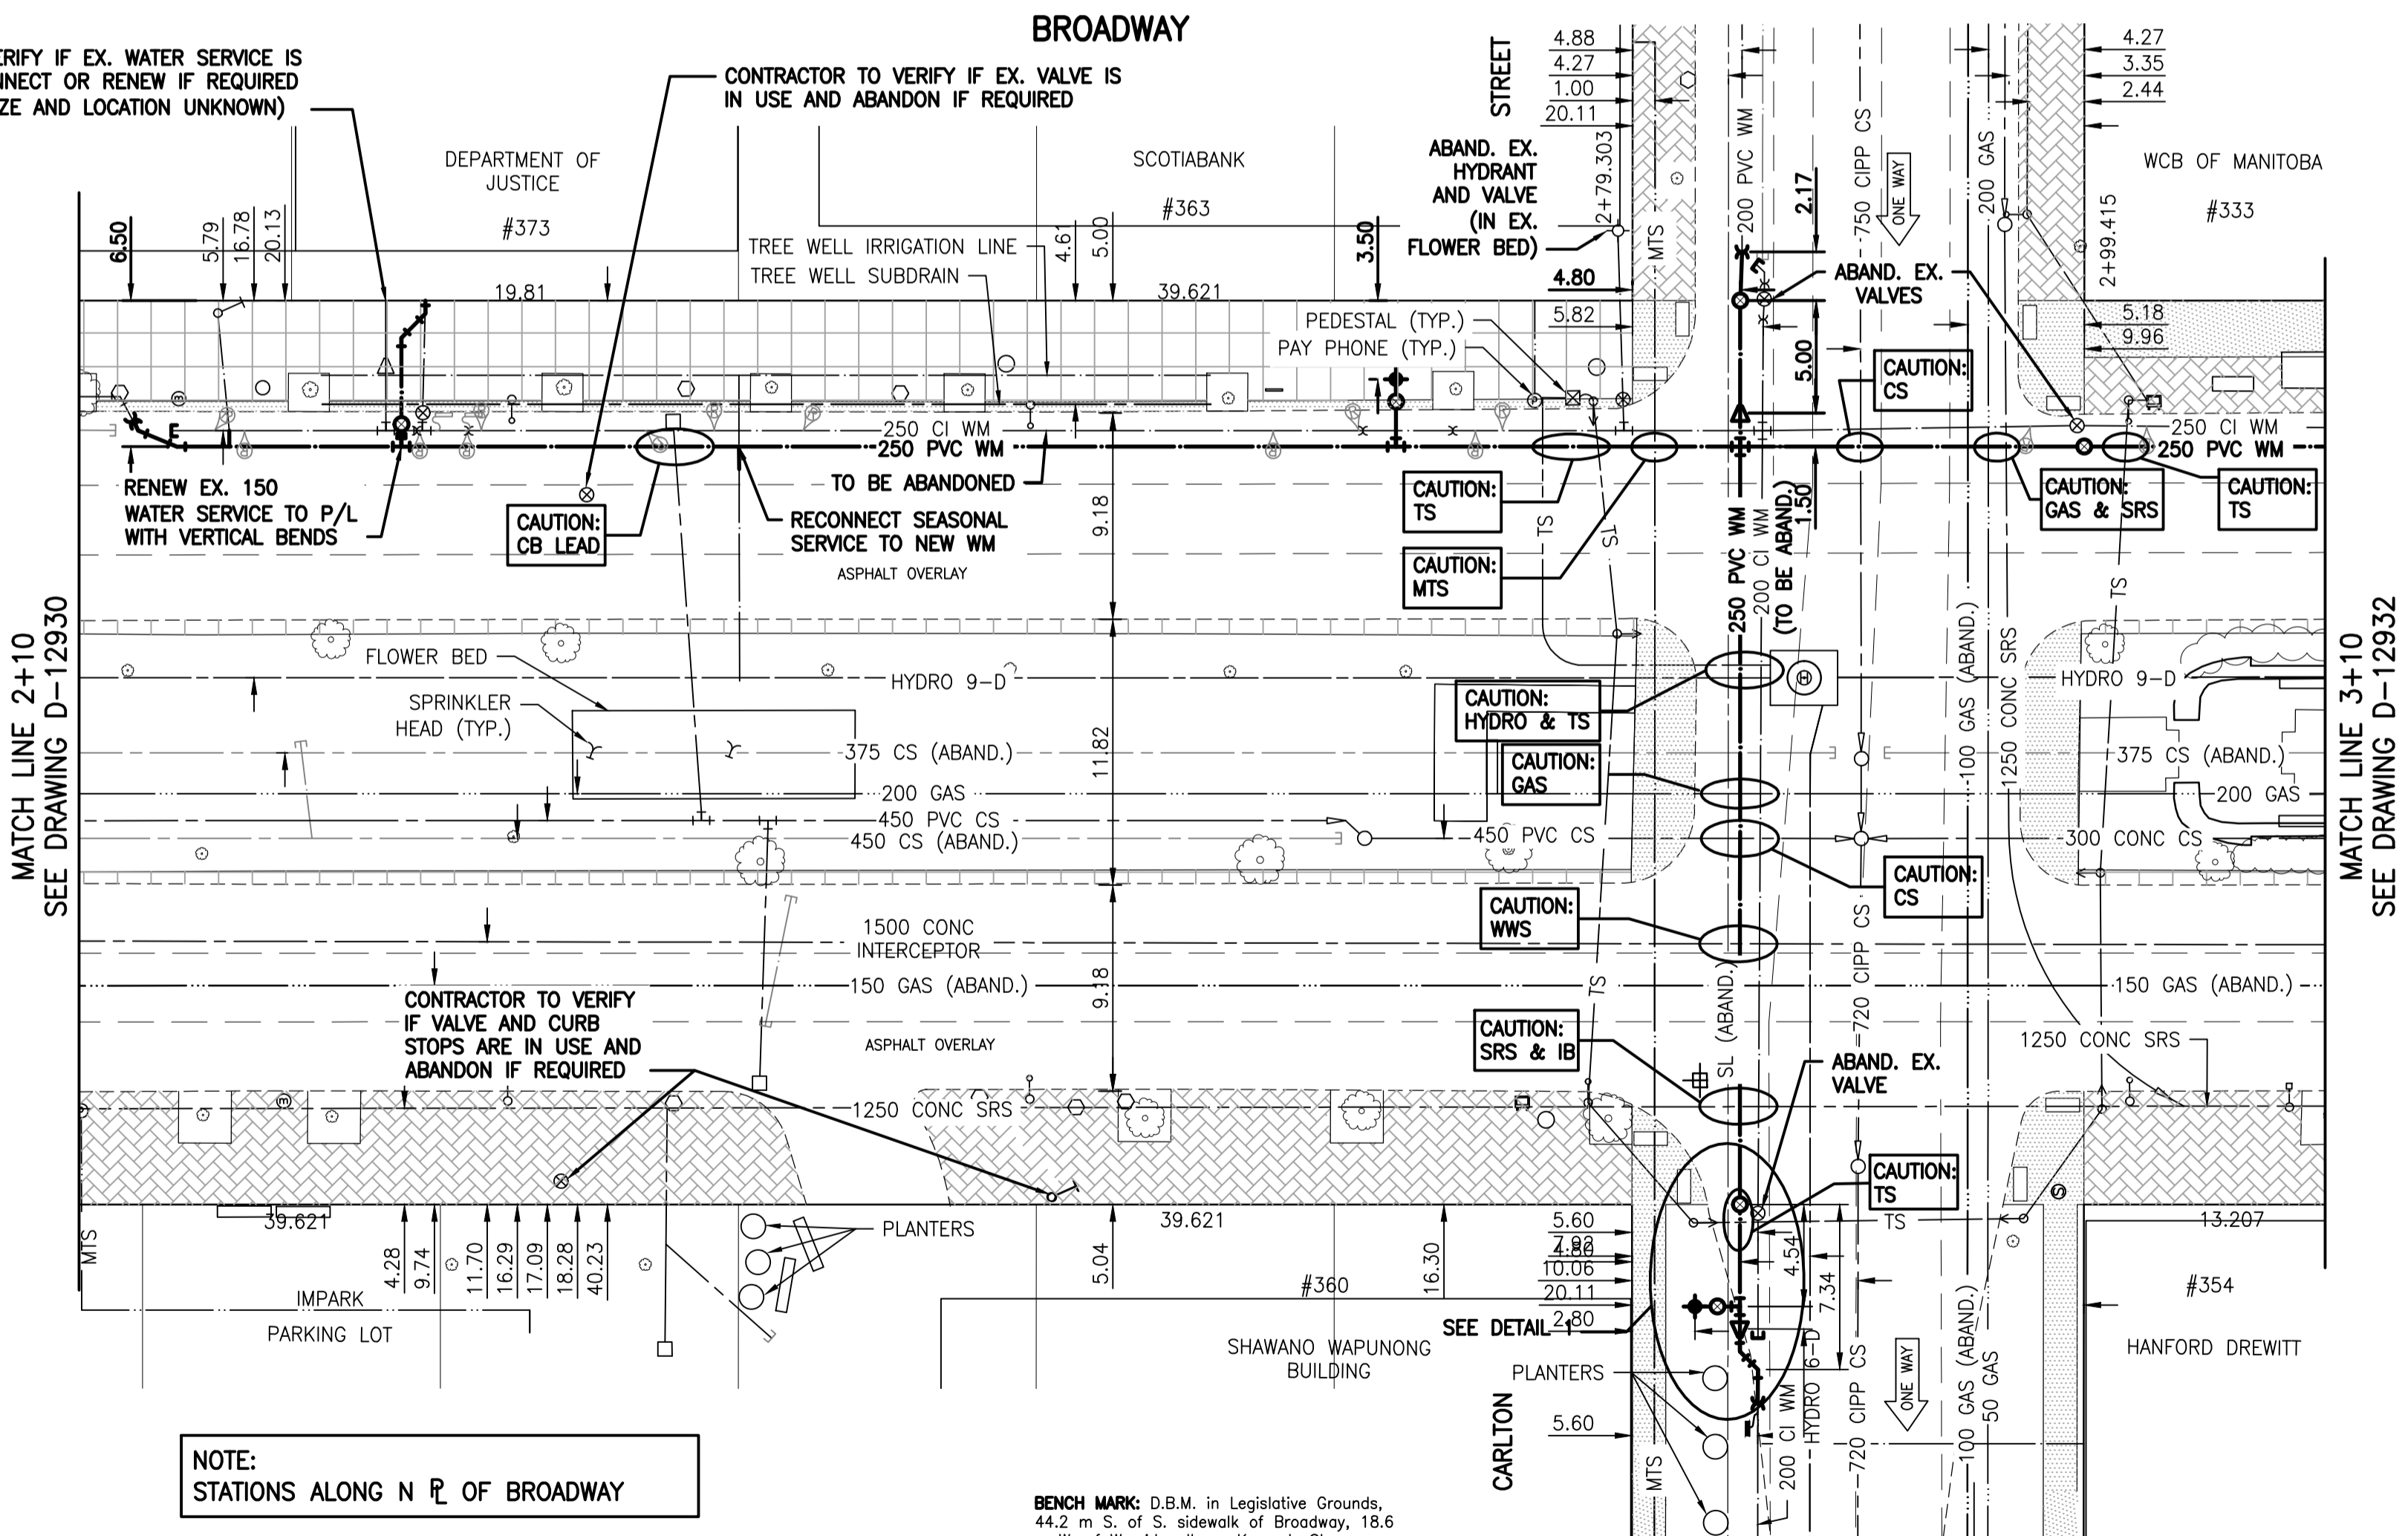

WATER SERVICE INFORMATION					
ADDRESS	SIZE & TYPE STREET	SIZE & TYPE PROPERTY	STOP COCK LOCATION SHORT & LONG	CORP. LOCATION FROM STOP COCK	REMARKS
#333 BROADWAY	150 PVC	150 PVC	VALVE 18.9>NNL BLDG VALVE 56.4>NNL BROADWAY	TEE OPP. VALVE	SERVICED OFF HARGRAVE
#333 BROADWAY	150 CI	150 CI	NO INFORMATION	TEE OPP. VALVE	SERVICED OFF HARGRAVE
#354 BROADWAY	20 COPPER	20 COPPER	10.8 SSL BROADWAY NO INFORMATION	OPP. N S/C	SERVICED OFF CARLTON
#360 BROADWAY	50 COPPER	50 COPPER	14.2>NNL BLDG VALVE 18.4>NNL BROADWAY	OPP. N S/C	SERVICED OFF CARLTON
#360 BROADWAY	150 PVC	150 PVC	VALVE 2.0>NNL BLDG VALVE 34.3>NNL BROADWAY	TEE OPP. VALVE	SERVICED OFF CARLTON
#363 BROADWAY	150 CI	150 CI	VALVE 18.1>NNL BLDG VALVE 22.7>NNL BROADWAY	TEE OPP. VALVE	SERVICED OFF CARLTON
#363 BROADWAY	200 CI	200 CI	NO INFORMATION	NO INFORMATION	SERVICED OFF CARLTON
#373 BROADWAY	150 UNKNOWN	150 UNKNOWN	NO INFORMATION	TEE OPP. VALVE	SERVICED OFF BROADWAY
#378 BROADWAY	50 COPPER	50 COPPER	NO INFORMATION	OPP. S/C	SERVICED OFF BROADWAY
SEASONAL SERVICE	38 COPPER	N/A	0.41 WEL #373 BROADWAY (METER PIT IN MEDIAN)	OPP. METER PIT	SERVICED OFF BROADWAY

- CONSTRUCTION NOTES:**
- EXPOSE ALL WATERMAIN CONNECTIONS AND CONFIRM INVERTS PRIOR TO CONSTRUCTION
 - INSTALL WATERMANS AND SERVICES BY TRENCHLESS METHODS
 - THE LATEST VERSION OF THE CITY OF WINNIPEG STANDARD CONSTRUCTION SPECIFICATION SHALL APPLY
 - ALL BUILDINGS EFFECTED BY WATER SHUT DOWNS SHALL BE NOTIFIED A MINIMUM OF 24 HOURS PRIOR TO SERVICE INTERRUPTION
 - EXCAVATIONS UNDER AND WITHIN 1.0m OF PAVEMENT, INCLUDING SIDEWALKS, SHALL BE BACKFILLED WITH CLASS 3 BACKFILL
 - ALL EXISTING LEAD WATER SERVICES SHALL BE RENEWED TO PROPERTY LINE
 - CONTRACTOR TO CONFIRM ACTUAL LOCATION OF WATER SERVICES. SERVICES SHOWN ON PLANS ARE APPROXIMATE
 - ALL VALVES TO BE INSTALLED COUNTER-CLOCKWISE TO CLOSE
 - LOCATE ALL SERVICES FOR MEDIAN IRRIGATION SYSTEM ON BROADWAY AND RECONNECT TO NEW WATERMAIN

WARNING
 IF POWER EQUIPMENT OR EXPLOSIVES ARE TO BE USED FOR EXCAVATION ON THIS PROJECT THE CONTRACTOR MUST:
 1) NOTIFY THE GAS COMPANY OF THE PROPOSED LOCATION OF EXCAVATION.
 2) TAKE PRECAUTION TO AVOID DAMAGE TO GAS COMPANY INSTALLATIONS.
 SEE PROVINCIAL REGULATION 140/92 FOR DETAILS



METRIC
 WHOLE NUMBERS INDICATE MILLIMETRES
 DECIMALIZED NUMBERS INDICATE METRES

BID OPPORTUNITY 327-2012

150 WM	WATERMAIN	150 WM	CONCRETE	150 WM	WATERMAIN	150 WM
+	HYDRANT	+	ASPHALT	+	HYDRANT, VALVE	+
o	VALVE	o	SMALL PAVING STONE	o	LAND DRAINAGE SEWER	o
300 LDS	LAND DRAINAGE SEWER	300 LDS	LARGE PAVING STONE	250 WWS	WASTE WATER SEWER	250 WWS
250 WWS	WASTE WATER SEWER	250 WWS	CONCRETE SIDEWALK	o	PROFILE	o
o	MANHOLE	o	PROPERTY LINE	o	NORTH OR WEST GUTTER	o
o	CATCH BASIN	o	SURVEY BAR	o	SOUTH OR EAST GUTTER	o
o	CURB INLET	o	DITCH	o	NORTH OR WEST P	o
o	GAS	o	CURB STOP	o	SOUTH OR EAST P	o
o	HYDRO	o	TREE	o	NORTH OR WEST DITCH	o
o	M.T.S.	o	FENCE	o	SOUTH OR EAST DITCH	o
o	EXISTING LEGEND-PLAN	o	PROPOSED LEGEND-PLAN	o	EXISTING LEGEND-PROFILE	o
o	PROPOSED LEGEND-PLAN	o	EXISTING LEGEND-PLAN	o	PROPOSED LEGEND-PROFILE	o

LOCATION APPROVED UNDERGROUND STRUCTURES		DATE	
NO.	REVISIONS	DATE	BY

NOTE:
 LOCATION OF UNDERGROUND STRUCTURES AS SHOWN ARE BASED ON THE BEST INFORMATION AVAILABLE BUT NO GUARANTEE IS GIVEN THAT ALL EXISTING UTILITIES ARE SHOWN OR THAT THE GIVEN LOCATIONS ARE EXACT. CONFIRMATION OF EXISTENCE AND EXACT LOCATION OF ALL SERVICES MUST BE OBTAINED FROM THE INDIVIDUAL UTILITIES BEFORE PROCEEDING WITH CONSTRUCTION.

Stantec Consulting Ltd. 905 Waverley Street, Winnipeg, Manitoba Tel 204-489-5900 Fax 204-453-9012		ENGINEER'S SEAL DESIGNED BY: J.K.H. CHECKED BY: W.W.B. DRAWN BY: J.K.H. APPROVED BY: H.A.K. HOR. SCALE: 1:250 VERTICAL: 1:50 RELEASED FOR CONSTRUCTION: DATE
CONSULTANT DRAWING NO. C-202		DATE: 12.02.22

THE CITY OF WINNIPEG
 WATER AND WASTE DEPARTMENT
 ENGINEERING DIVISION

2012 WATERMAIN RENEWALS CONTRACT 8 BROADWAY
 10.0m E OF EDMONTON STREET TO 10.0m E OF CARLTON STREET

SHEET 2 OF 8
 CAD FILE DRAWING NUMBER 13630c-201-776.dwg
 CITY DRAWING NUMBER D-12931

V:\112\112931\112931_020.dwg
 2012, May 07, 11:27 a.m.