


**David Wagner Associates Inc.**

4 - 430 River Avenue Winnipeg, Manitoba, R3L 0C6 (204) 452-2426  
LANDSCAPE ARCHITECTURE • URBAN DESIGN • GOLF COURSE ARCHITECTURE

Location of underground structures as shown are based on the best information available but no guarantee is given that all existing utilities are shown or that the given locations are exact. Confirmation of existence and exact location of all services must be obtained from the individual utilities before proceeding with construction.

DO NOT SCALE - DRAWING PLOT MAY NOT BE AT 100%

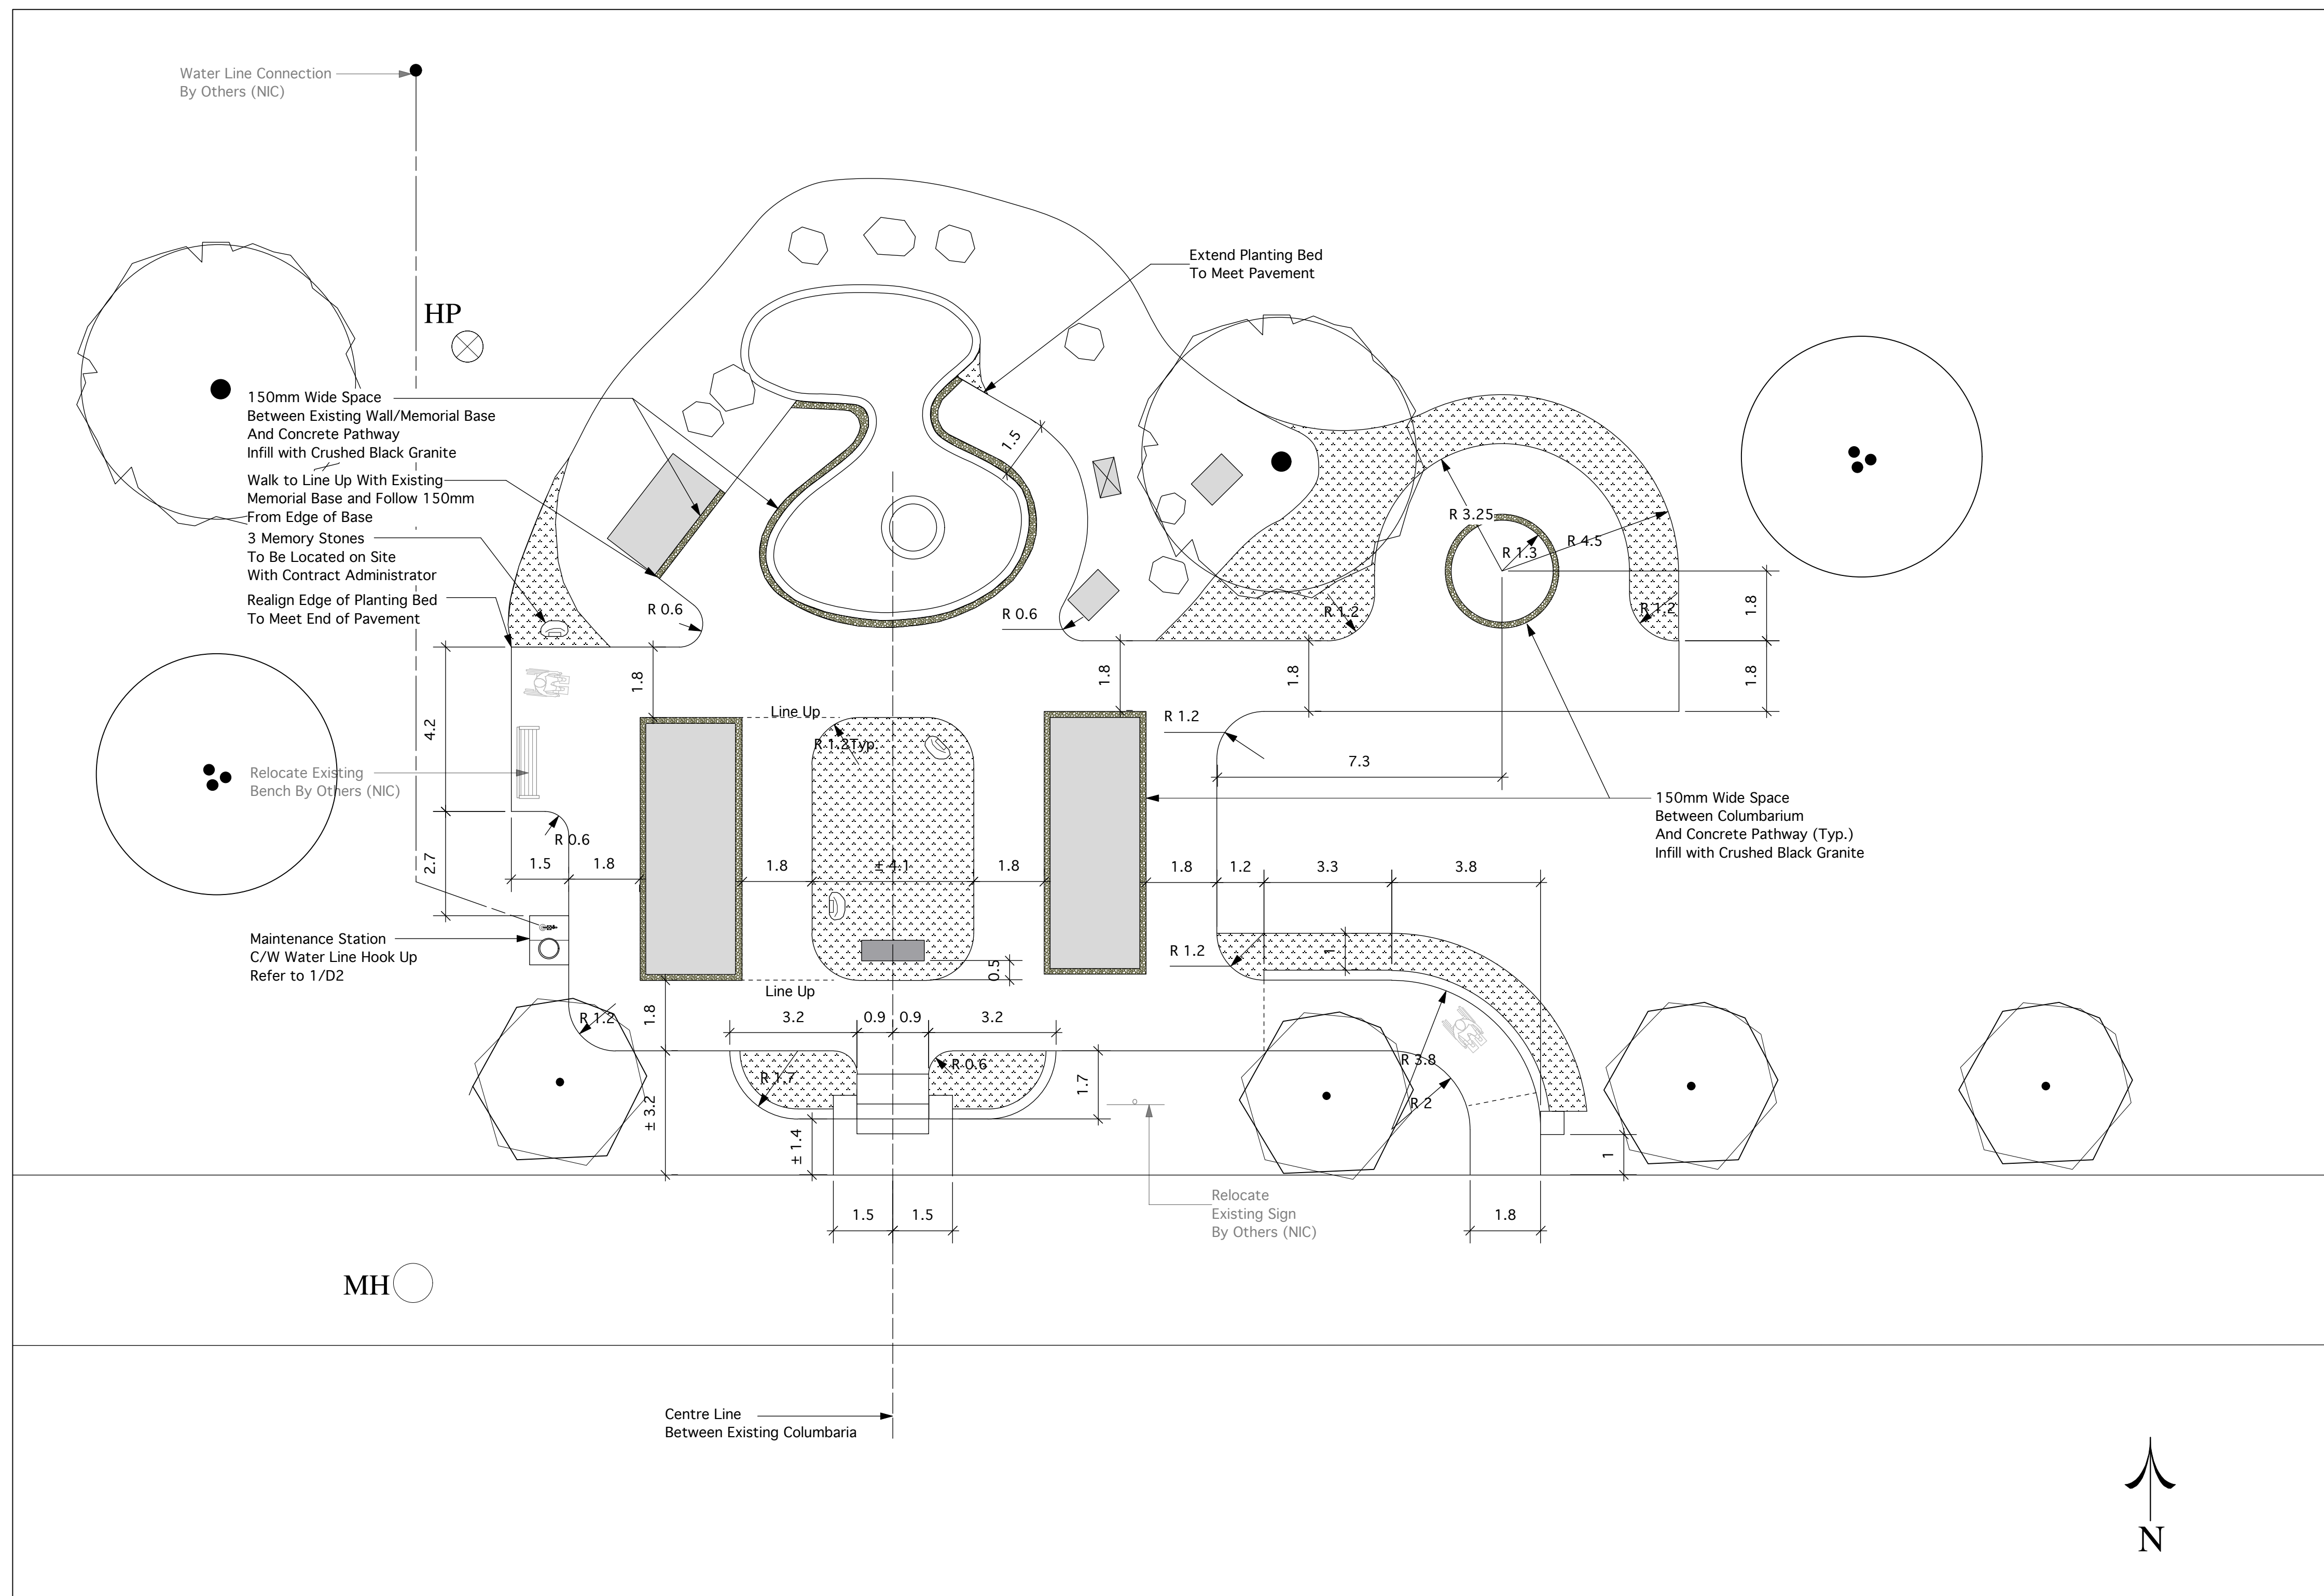

NEW PLANTING BED  
45CM DEPTH TOPSOIL

NO.	REVISION	DATE	BY
8			
7			
6	Issued for Tender	26/07/12	
5	Add Round Columbarium	24/07/12	LLW
4	ISSUED FOR 90% REVIEW	26/07/12	
3	ISSUED FOR 90% REVIEW	26/07/12	
2	ISSUED FOR 90% REVIEW	26/07/12	
1	ISSUED FOR 30% REVIEW	26/11/11	

RELEASED FOR CONSTRUCTION DATE: XX Month, 20XX

CLIENT



PROJECT

**Memorial Garden Site Works**  
Brookside and Transcona Cemeteries  
Winnipeg, Manitoba

DRAWN BY LLW DATE 07 MARCH, 2012

APPROVED BY DW SCALE 1:100

DRAWING TITLE

**BROOKSIDE  
LAYOUT PLAN**

PROJECT NO. SHEET NO. REVISION NO.

1118

B-L3

0