

Location of underground structures as shown are based on the best information available but no guarantee is given that all existing utilities are shown or that the given locations are exact. Confirmation of existence and exact location of all services must be obtained from the individual utilities before proceeding with construction.

DO NOT SCALE - DRAWING PLOT MAY NOT BE AT 100%


LEGEND

Refer to Drawing L1 for Existing Grades

● 207.64 Proposed Grades

← Multi-Flow Drain Pipe

▨ Planting Bed

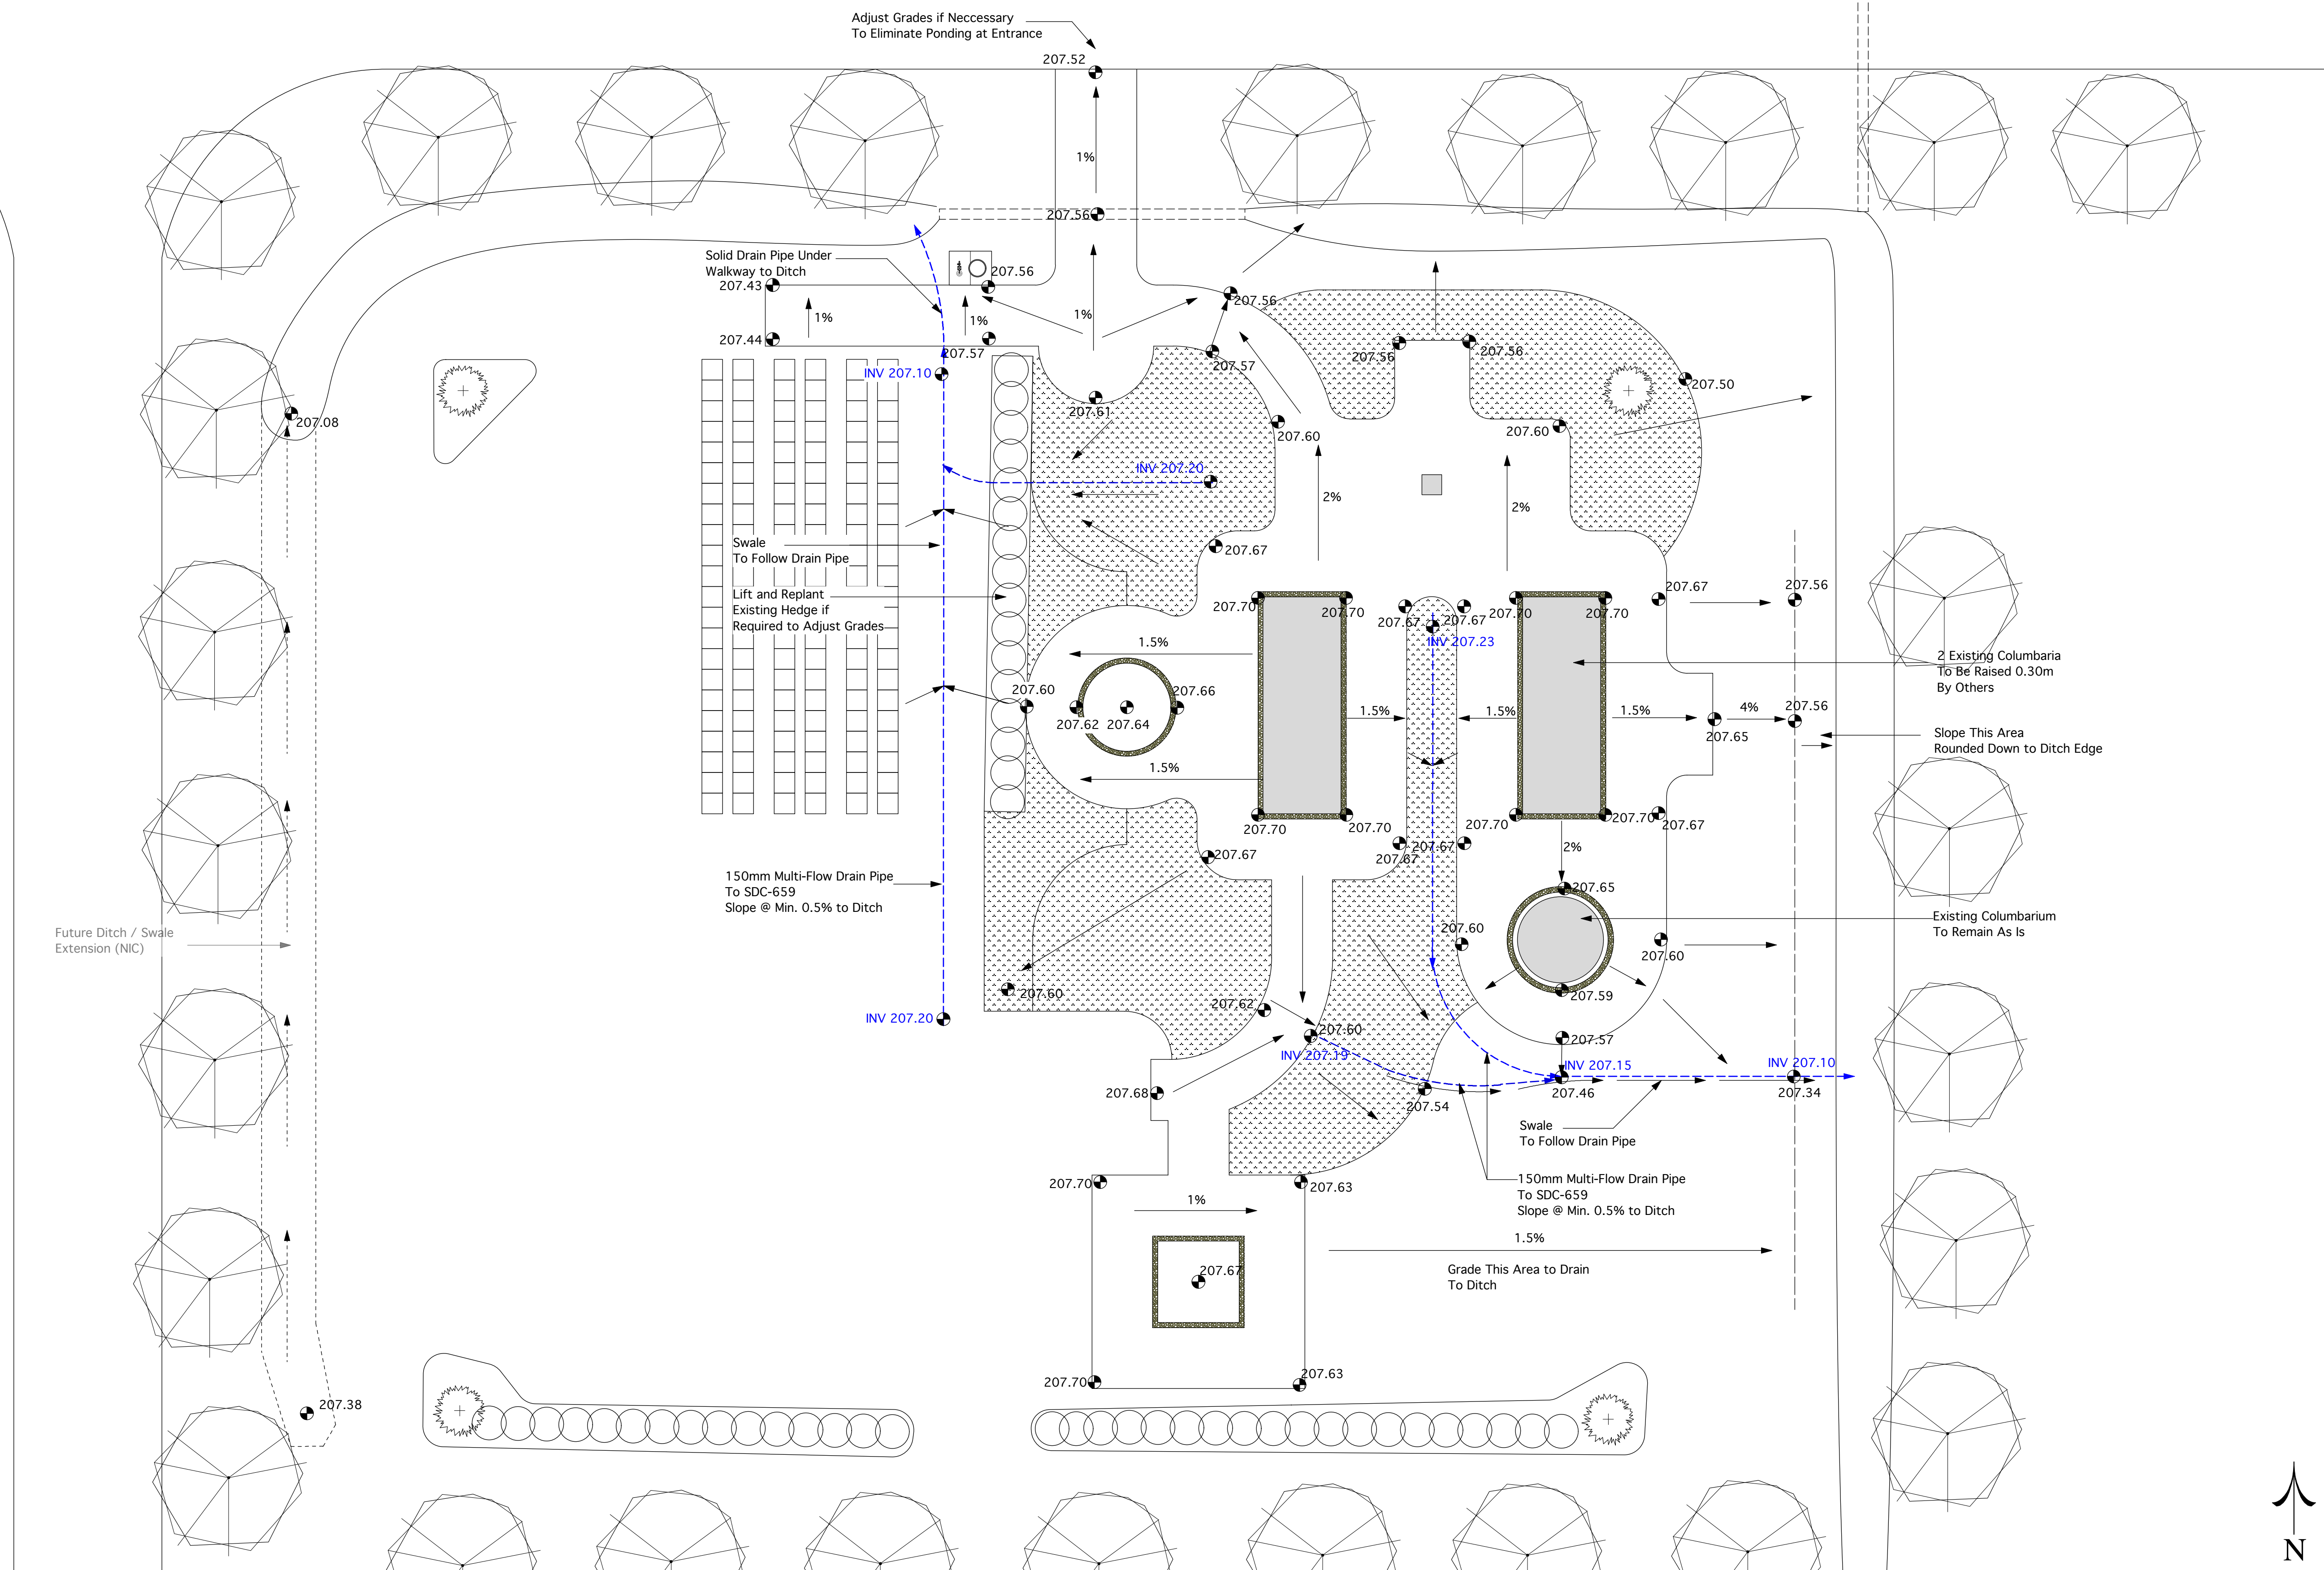

NO.	REVISION	DATE	BY
8			
7			
6			
5	Issued for Tender	28/07/12	
4	ISSUED FOR 90% REVIEW	28/07/12	
3	ISSUED FOR 90% REVIEW	28/07/12	
2	ISSUED FOR 90% REVIEW	11/07/12	
1	ISSUED FOR 30% REVIEW	11/01/11	DW

CLIENT



PROJECT

Memorial Garden Site Works
Brookside and Transcona Cemeteries
Winnipeg, Manitoba

DRAWN BY LLW DATE 28 NOVEMBER, 2011

APPROVED BY DW SCALE 1:100 METRIC

DRAWING TITLE

TRANSCONA
GRADING SCHEMATIC PLAN

PROJECT NO. SHEET NO. REVISION NO.

1118 T-L4 0

1 GRADING SCHEMATIC PLAN
L4 1:100

