

ERNST
HANSCH
CONSTRUCTION LTD


SHEET TITLE:
ROOF PLAN
GRID F-M, 1-5

L.E. FROVICH

SHEET NUMBER:

MARK	SIZE	BASE PLATE	COMMENTS	
C-1	HSS 204x204x9.53	305x355x25 mm BASE 尼 4-25mm ø ANCHOR BOLTS	PROVIDE 150x150x12 x150 LONG ANGLE TIES TO ADJACENT PRECAST WALLS	
C-2	HSS 178x178x7.95	250x350x25 mm BASE P 4–20mm ø ANCHOR BOLTS	WHERE COLUMNS ARE ADJACENT TO PRECAST	
C-3	HSS 152x152x6.35	305x355x25 mm BASE P 4–20mm ø ANCHOR BOLTS		
C-4	HSS 152x152x9.5	305x355x25 mm BASE P 4–20mm ø ANCHOR BOLTS		
C-5	HSS 152x152x7.95	175x305x7.95 mm BASE ⅊ 4−20mm ø ANCHOR BOLTS		
C-6	W150x30	150x150x20 mm BASE P 2–20mm ø ANCHOR BOLTS		
C-7	W310x79	310x250x25 mm BASE 尼 4-25mm ø ANCHOR BOLTS		
C-8	W310x107	310x310x25 mm BASE ピ 4-25mm ø ANCHOR BOLTS		
C-9	HSS 127x127x6.35	150x250x12 mm BASE 忋 2-20mm ø ANCHOR BOLTS		
C-10	HSS 102x102x6.35	102x225x12 mm BASE 疗 2–20mm ø ANCHOR BOLTS		
C-11	HSS 102x102x4.78	102x225x12 mm BASE P 2–20mm ø ANCHOR BOLTS		
C-12	HSS 102x102x6.35	102x250x12 mm BASE 桁 2-20mm ø ANCHOR BOLTS		
C-13	HSS 178x178x6.35	350x350x25 mm BASE ピ 4–25mm ø ANCHOR BOLTS		
C-14	HSS 152x152x6.35	300x300x20 mm BASE 尼 4-25mm ø ANCHOR BOLTS		
C-15	HSS 89x89x4.78	100x250x20 mm BASE 尼 2-20mm ø ANCHOR BOLTS		
C-16	HSS 127x127x4.78	150x300x20 mm BASE 尼 2-20mm ø ANCHOR BOLTS		
C-17	HSS 152x152x6.35	200x350x20 mm BASE 尼 4-20mm ø ANCHOR BOLTS		
C-18	HSS 102x102x6.35	125x250x20 mm BASE 尼 2-20mm ø ANCHOR BOLTS		

COLUMN SCHEDULE

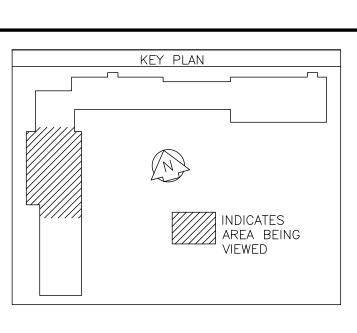

REVISION NUMBER:

5