



File Name: P:\Projects\2011\11-0107-32\DocControl\Released\DWG\11-0107-32-E02-Rev 1.dwg - Tab: E02 Plotted By: DBaroche 12/02/28 [Tue 10:01am]

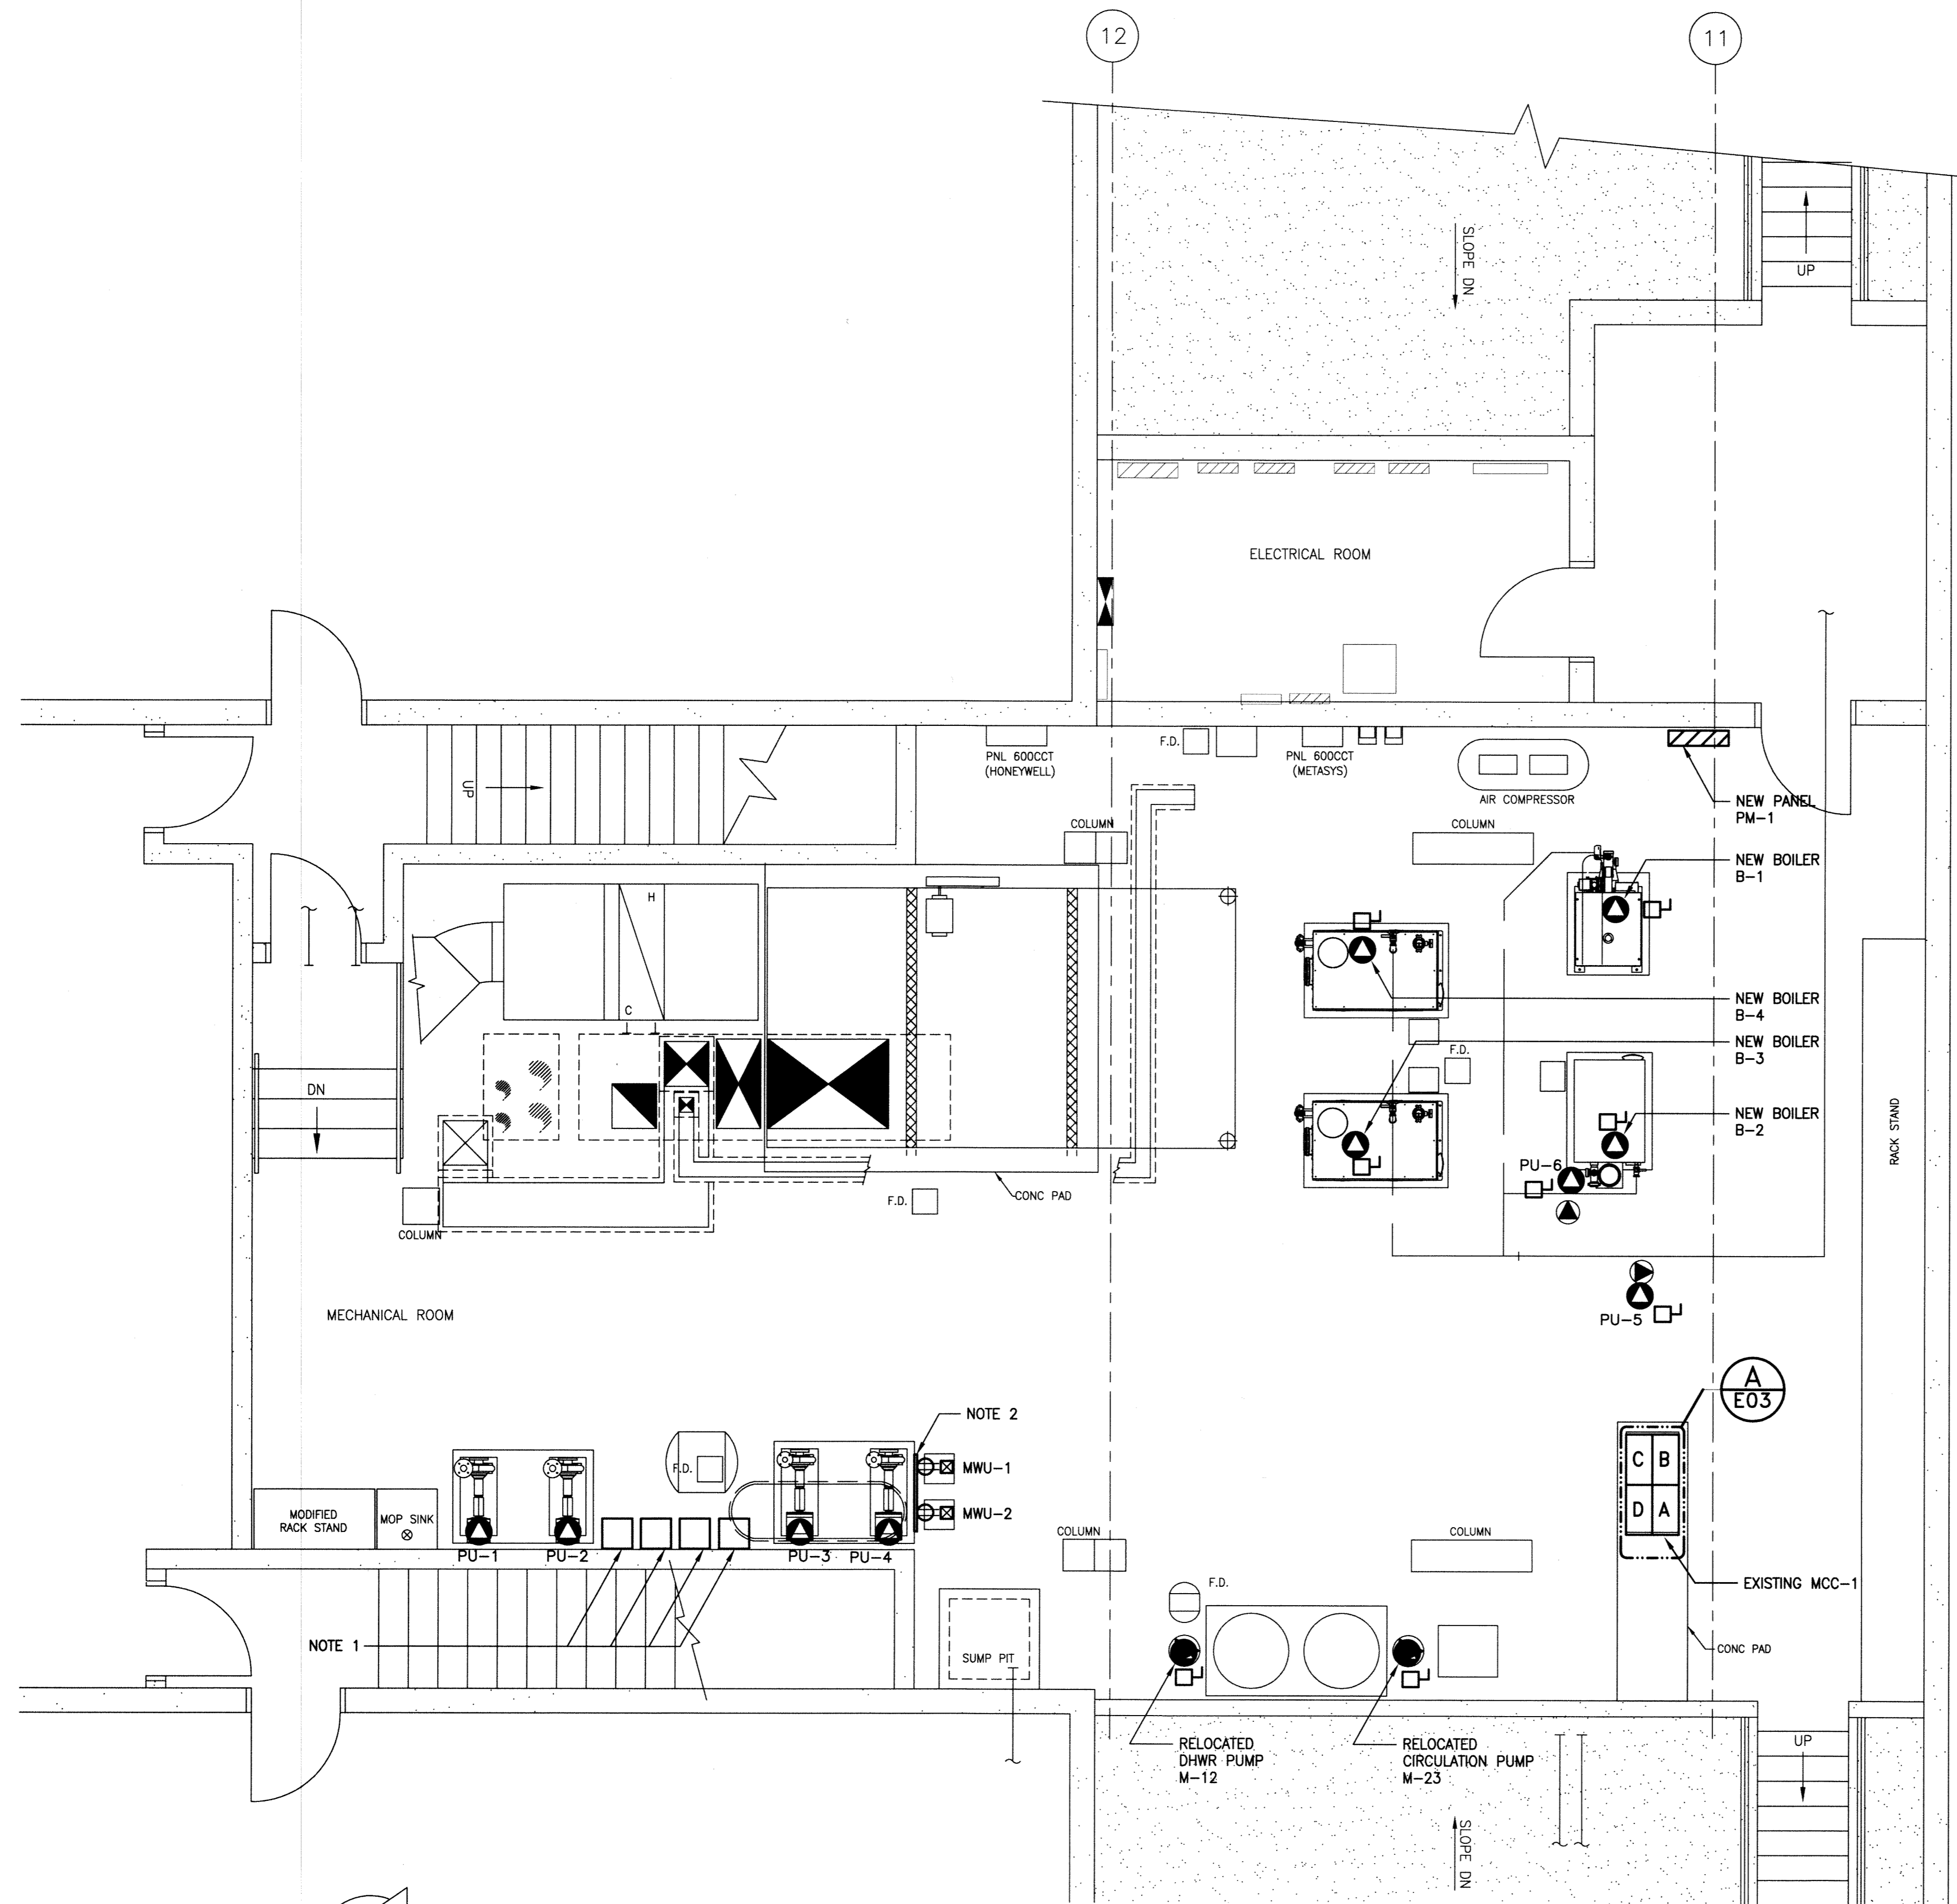

- NOTES:**
1. NEW VFD'S AND LINE REACTORS FOR PUMPS PU-1, PU-2, PU-3 AND PU-4. EACH VFD SHALL BE MOUNTED SO THAT THE DISPLAY IS AT EYE LEVEL. MOUNTING HEIGHT SHALL BE COORDINATED ON SITE WITH THE CONTRACT ADMINISTRATOR PRIOR TO INSTALLATION. LINE REACTOR SHALL BE INSTALLED ABOVE VFD.
 2. CONTRACTOR TO PROVIDE A FLOOR MOUNTED UNISTRUT SYSTEM TO SUPPORT TWO NEW RECEPTACLES THAT WILL POWER THE TWO NEW WATER MAKEUP UNITS.

- LEGEND:**
- ELECTRICAL PANELBOARD
 - MOTOR LOAD
 - EQUIPMENT
 - RECEPTACLES

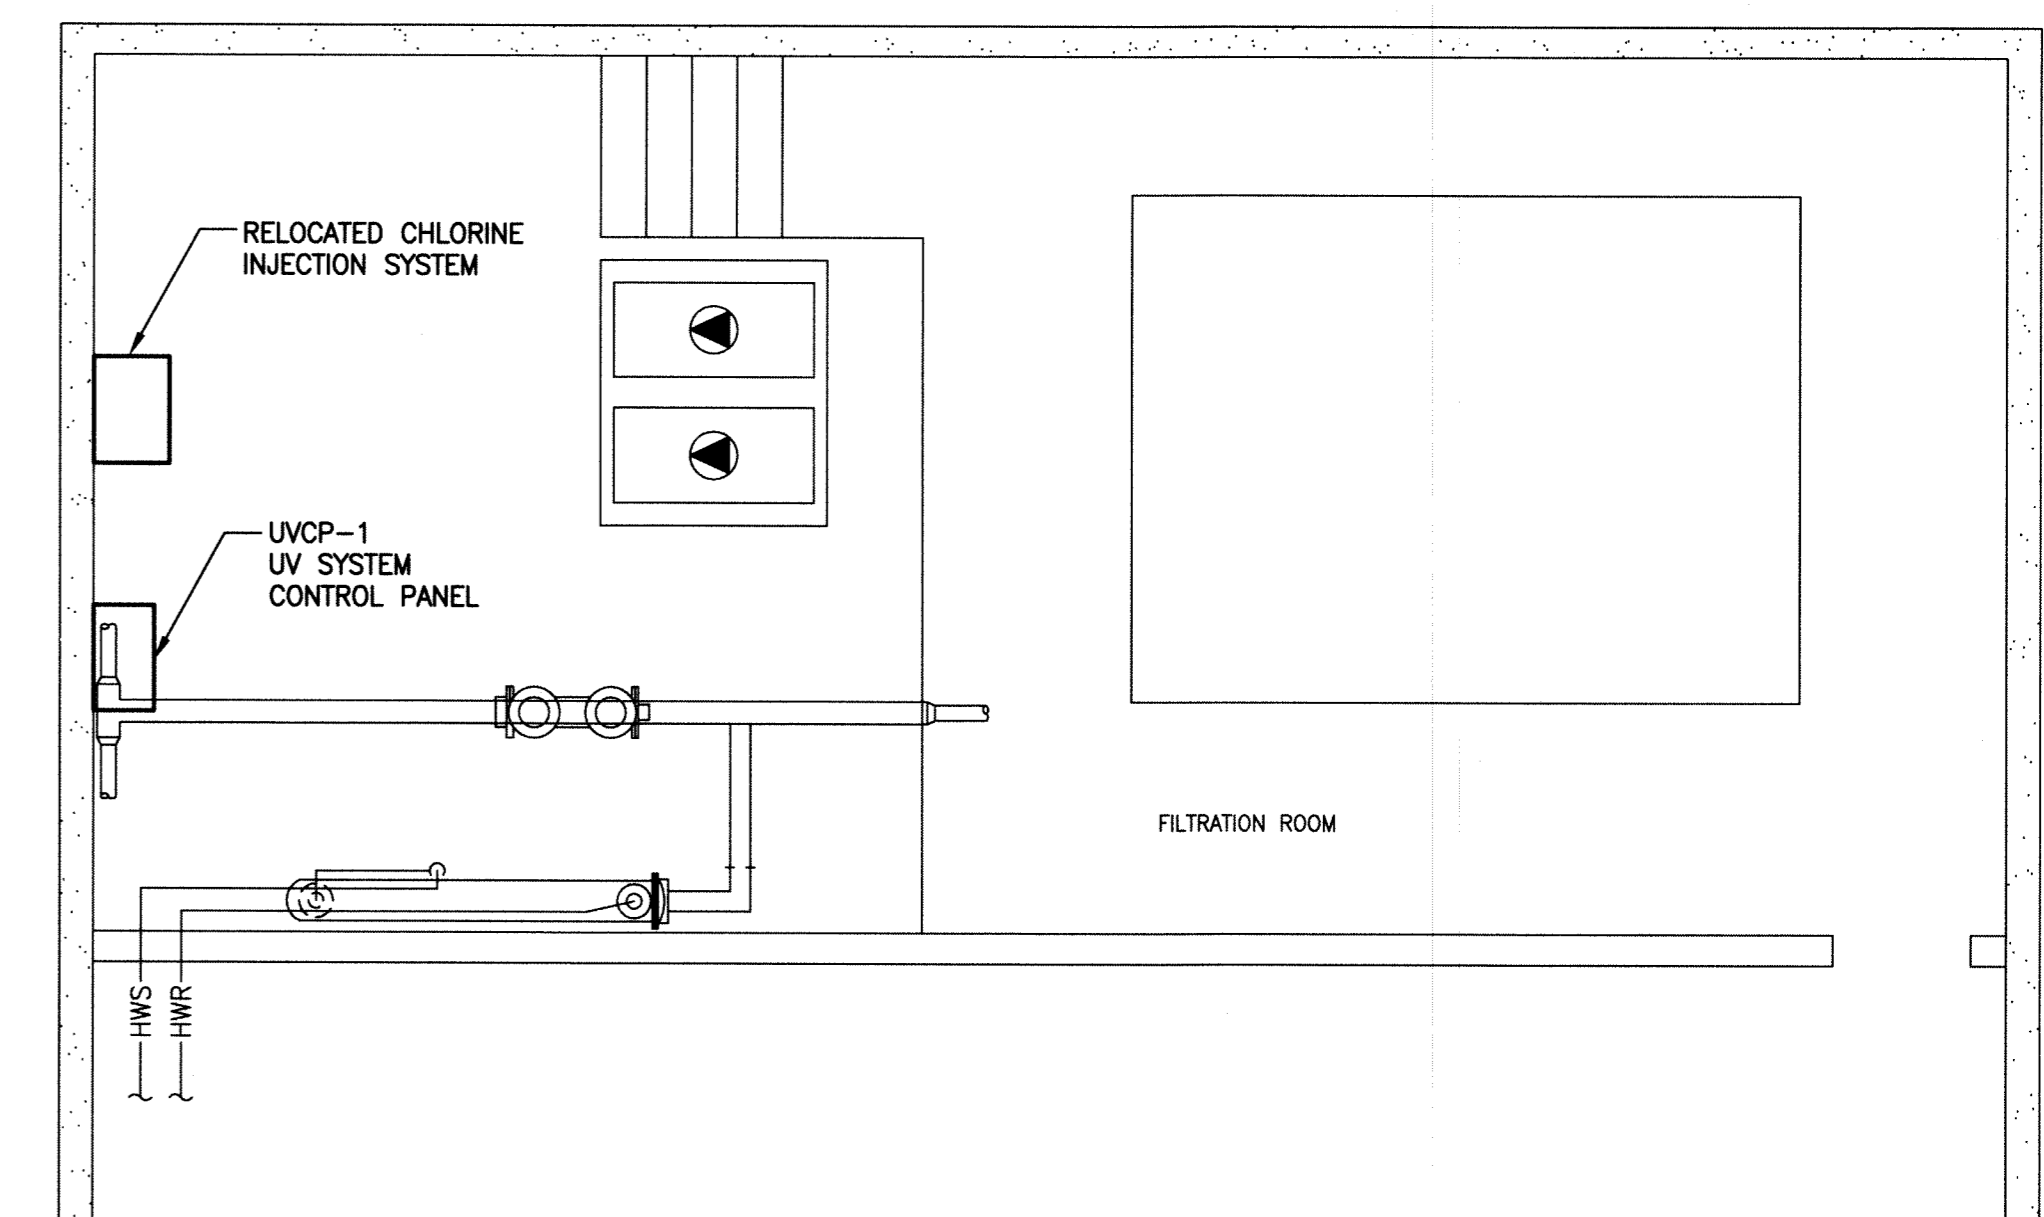

2 BASEMENT FILTRATION ROOM PLAN - NEW
 1000 0 1000 2000 3000 4000
 SCALE: 1:50mm

1 BASEMENT MECHANICAL ROOM PLAN - NEW
 800 0 800 1600 2400 3200
 SCALE: 1:40mm



NO.	REVISIONS	DATE	BY
1	RE-ISSUED FOR TENDER	12/02/28	CLS
0	ISSUED FOR TENDER	12/02/24	QPS

KGS GROUP
 CONSULTING ENGINEERS & PROJECT MANAGERS
 WINNIPEG (204) 896-1209
 THUNDER BAY (807) 345-2233

DESIGNED BY: CLS
 DRAWN BY: GCN

CHECKED BY: [Signature]
 APPROVED BY: [Signature]

HOR. SCALE: AS SHOWN
 VERTICAL: [Signature]

RELEASED FOR CONSTRUCTION: [Signature]

ENGINEER'S SEAL
 THE ORIGINAL ISSUE REV. 0 WAS STAMPED, DATED AND SIGNED
 BY: C.P. SURGEONER
 ON: 12/02/24
 Y/M/D

CONSULTANT DRAWING NO. E02

THE CITY OF WINNIPEG
 PLANNING, PROPERTY & DEVELOPMENT

PROJECT TITLE: ST. JAMES CENTENNIAL POOL
 644 PARKDALE STREET
 BID OPPORTUNITY: 45-2012
 UPGRADE HYDRONIC HEATING SYSTEM

SHEET 002 OF 004
 COMPUTER FILE NAME: 11-0107-32-E02
 CITY DRAWING NUMBER

BASEMENT MECHANICAL ROOM PLAN - NEW