


LEGEND:

— EXISTING
— NEW WORK

CONSTRUCTION NOTES:

- ① CUT NEW HOLE IN WALL TO ALLOW FOR THE INSTALLATION OF CABLE TRAY.
- ② ROUTE CABLE TRAY ABOVE EXISTING COOLING TOWER SUPPLY AND RETURN PIPING.
- ③ EXISTING DUCTWORK TO BE RELOCATED. SEE MECHANICAL DRAWINGS.
- ④ RE-ROUTE AND TERMINATE EXISTING 5KV SHIELDED TECK CABLES ASSOCIATED WITH THE ELECTRIC DRIVEN PUMPS.
- ⑤ ANGLE BOTTOM CONTROL TRAY UP TO ALLOW FOR TRANSITION TO TOP DIVIDED TRAY.
- ⑥ INSTALL TRAY AS HIGH AS POSSIBLE TO CONSERVE HEADROOM, WHILE MAINTAINING REQUIRED CLEARANCES.
- ⑦ RELOCATE LIGHT FIXTURE AS DIRECTED BY THE CONTRACT ADMINISTRATOR TO AVOID SHADOWING BY CABLE TRAY.

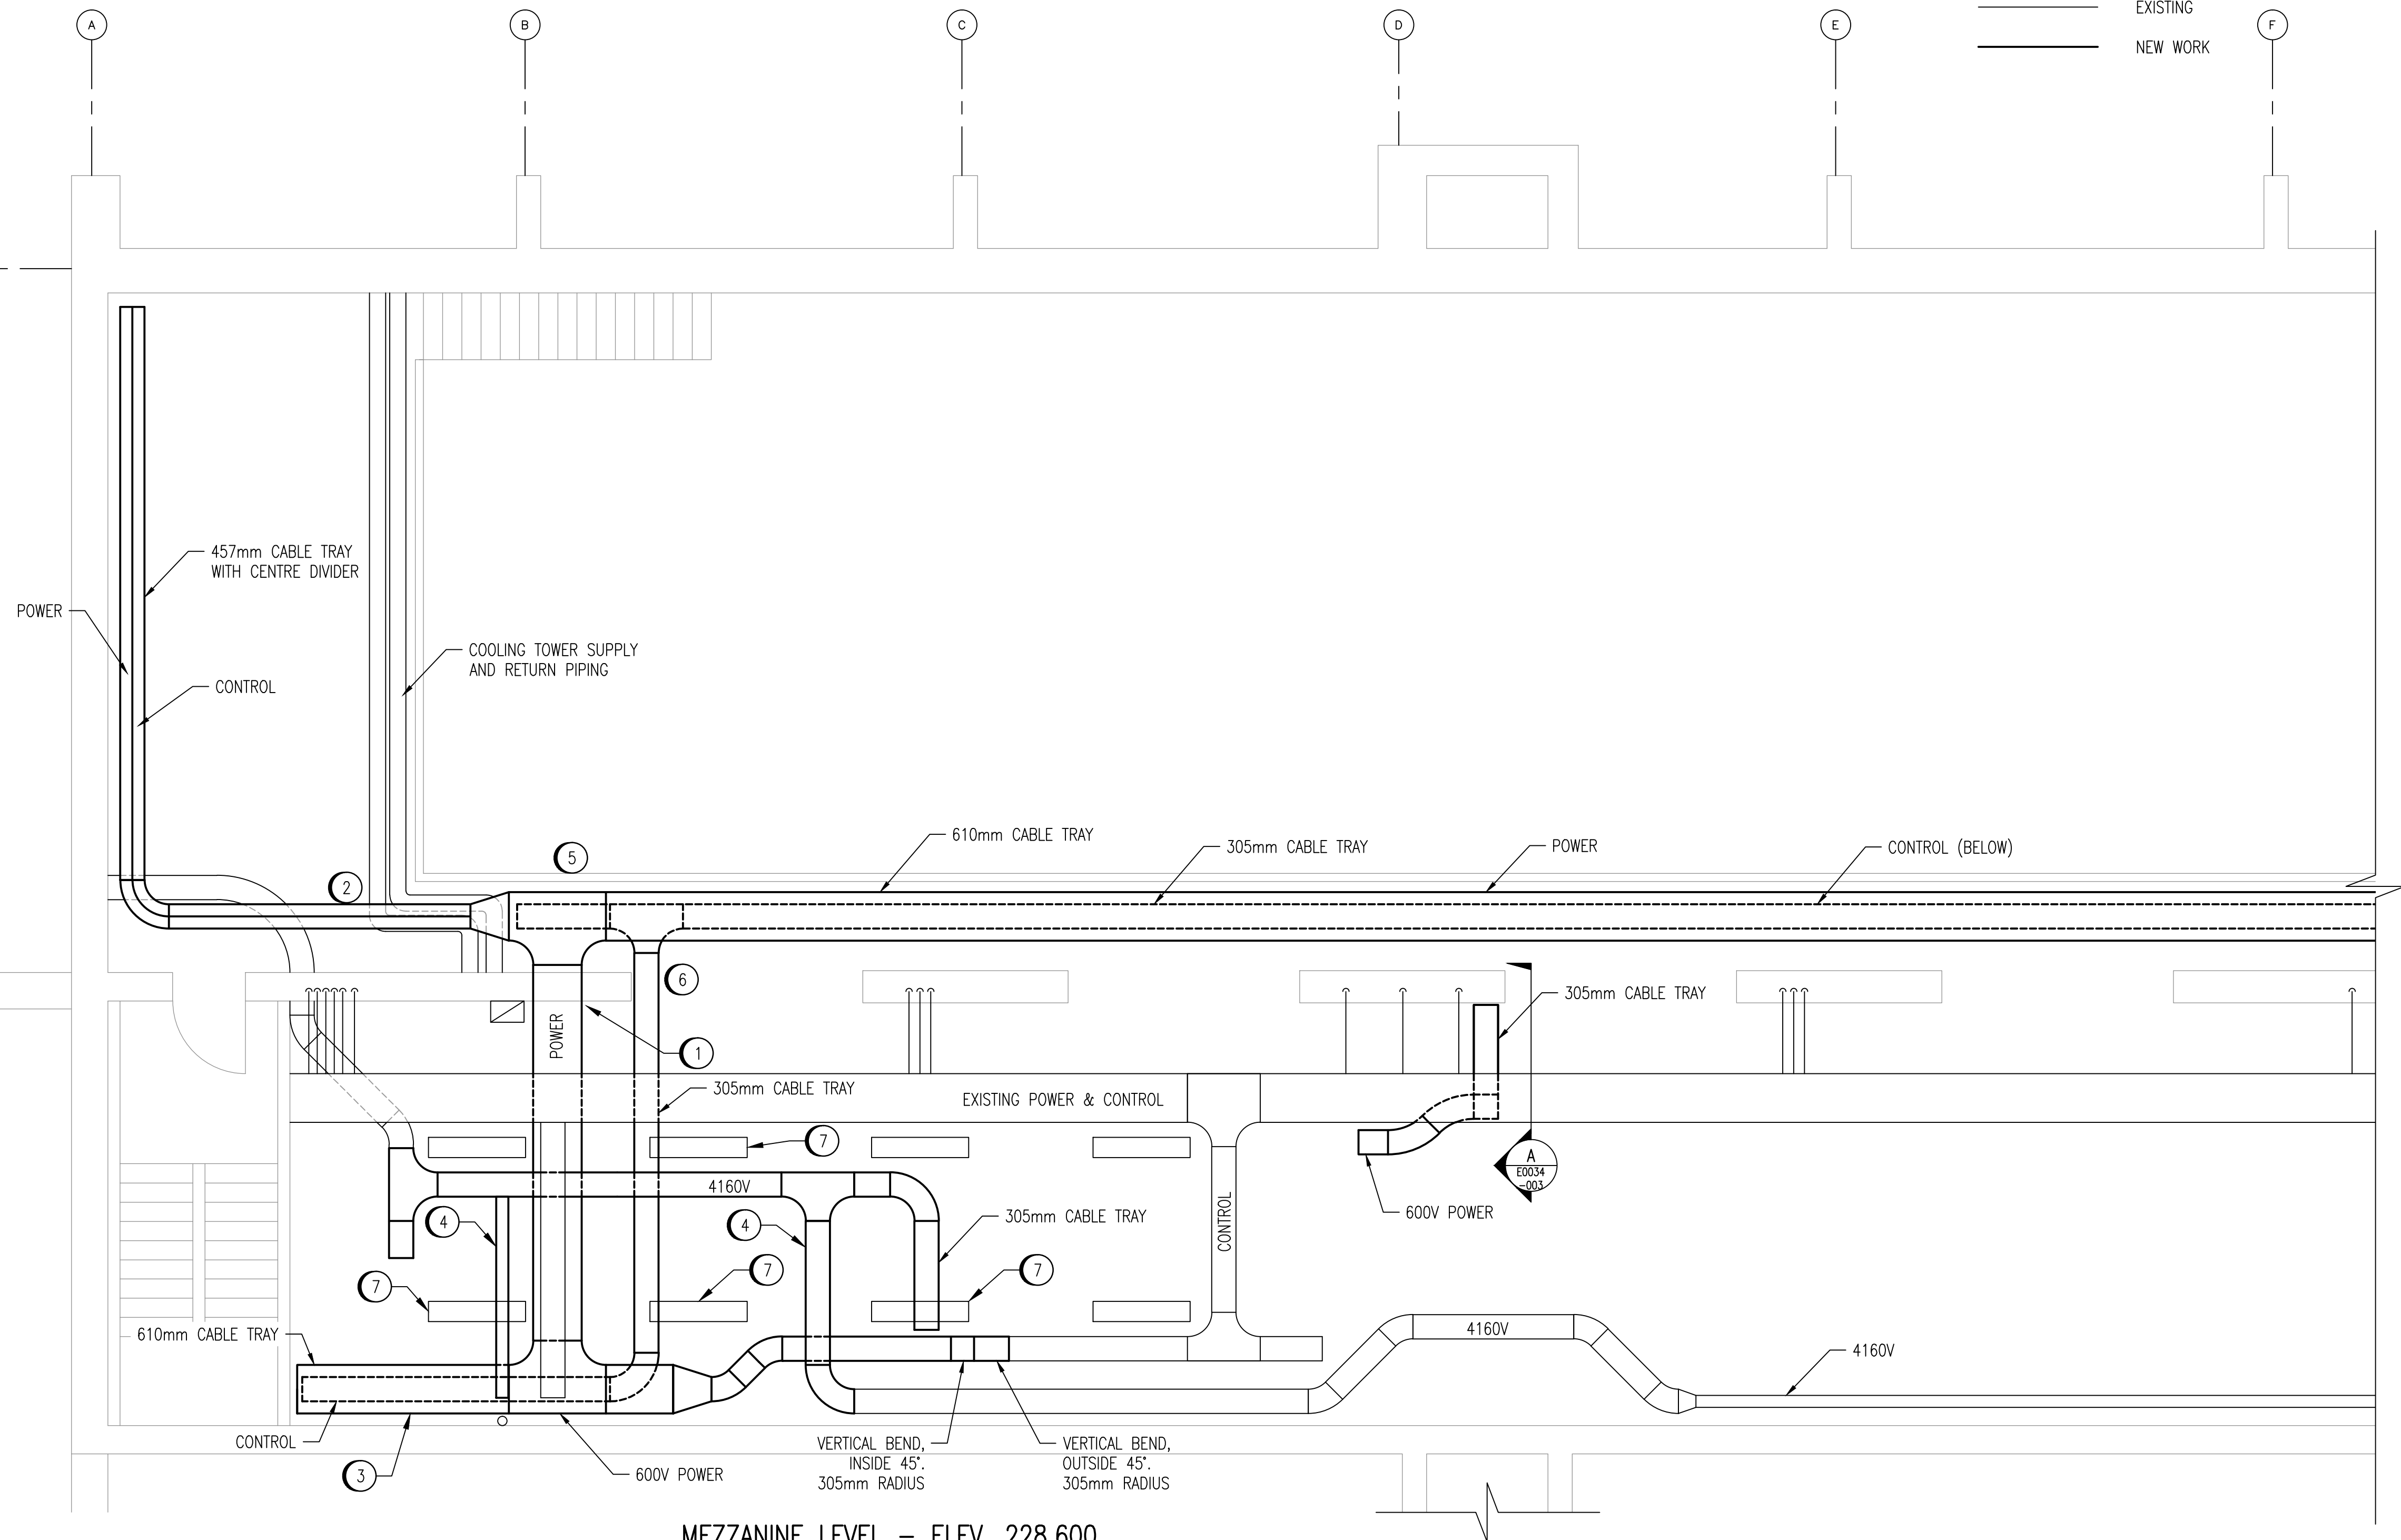

MEZZANINE LEVEL - ELEV. 228.600

SCALE: 1 : 50

1:50
300 0 300 900 1500MM



NO.	REVISIONS	DATE	DESIGN	CHECK
00	ISSUED FOR TENDER, BID OPP. 490-2012	2012/07/23	BJC	CJR

<p>SNC-LAVALIN INC. 148 Nature Park Way Winnipeg, MB, Canada R3P 0X7 204-786-8080</p>	
DESIGNED BY: B. CLEVEN	CHECKED BY: C. REIMER
DRAWN BY: M.J. PERSSON	APPROVED BY: C. REIMER
SCALE: 1:50	RELEASED FOR CONSTRUCTION BY: DATE:
DATE: 2012/03/07	DATE:
CONSULTANT NO.: 508955-0000-47DD-0034	

ENGINEER'S SEAL

PRELIMINARY
NOT TO BE
USED FOR
CONSTRUCTION

THE CITY OF WINNIPEG
WATER AND WASTE DEPARTMENT

MACLEAN WATER PUMPING STATION

CABLE TRAY LAYOUT
MEZZANINE LEVEL

CITY DRAWING NUMBER	SHEET	REV.	SIZE
1-0630M-E0034	001	00	A1

DRAWING NUMBER	REFERENCE DRAWINGS
----------------	--------------------