


LEGEND:


- EXISTING
- NEW WORK

CONTINUED ON DRAWING 1-0630M-E0034-001

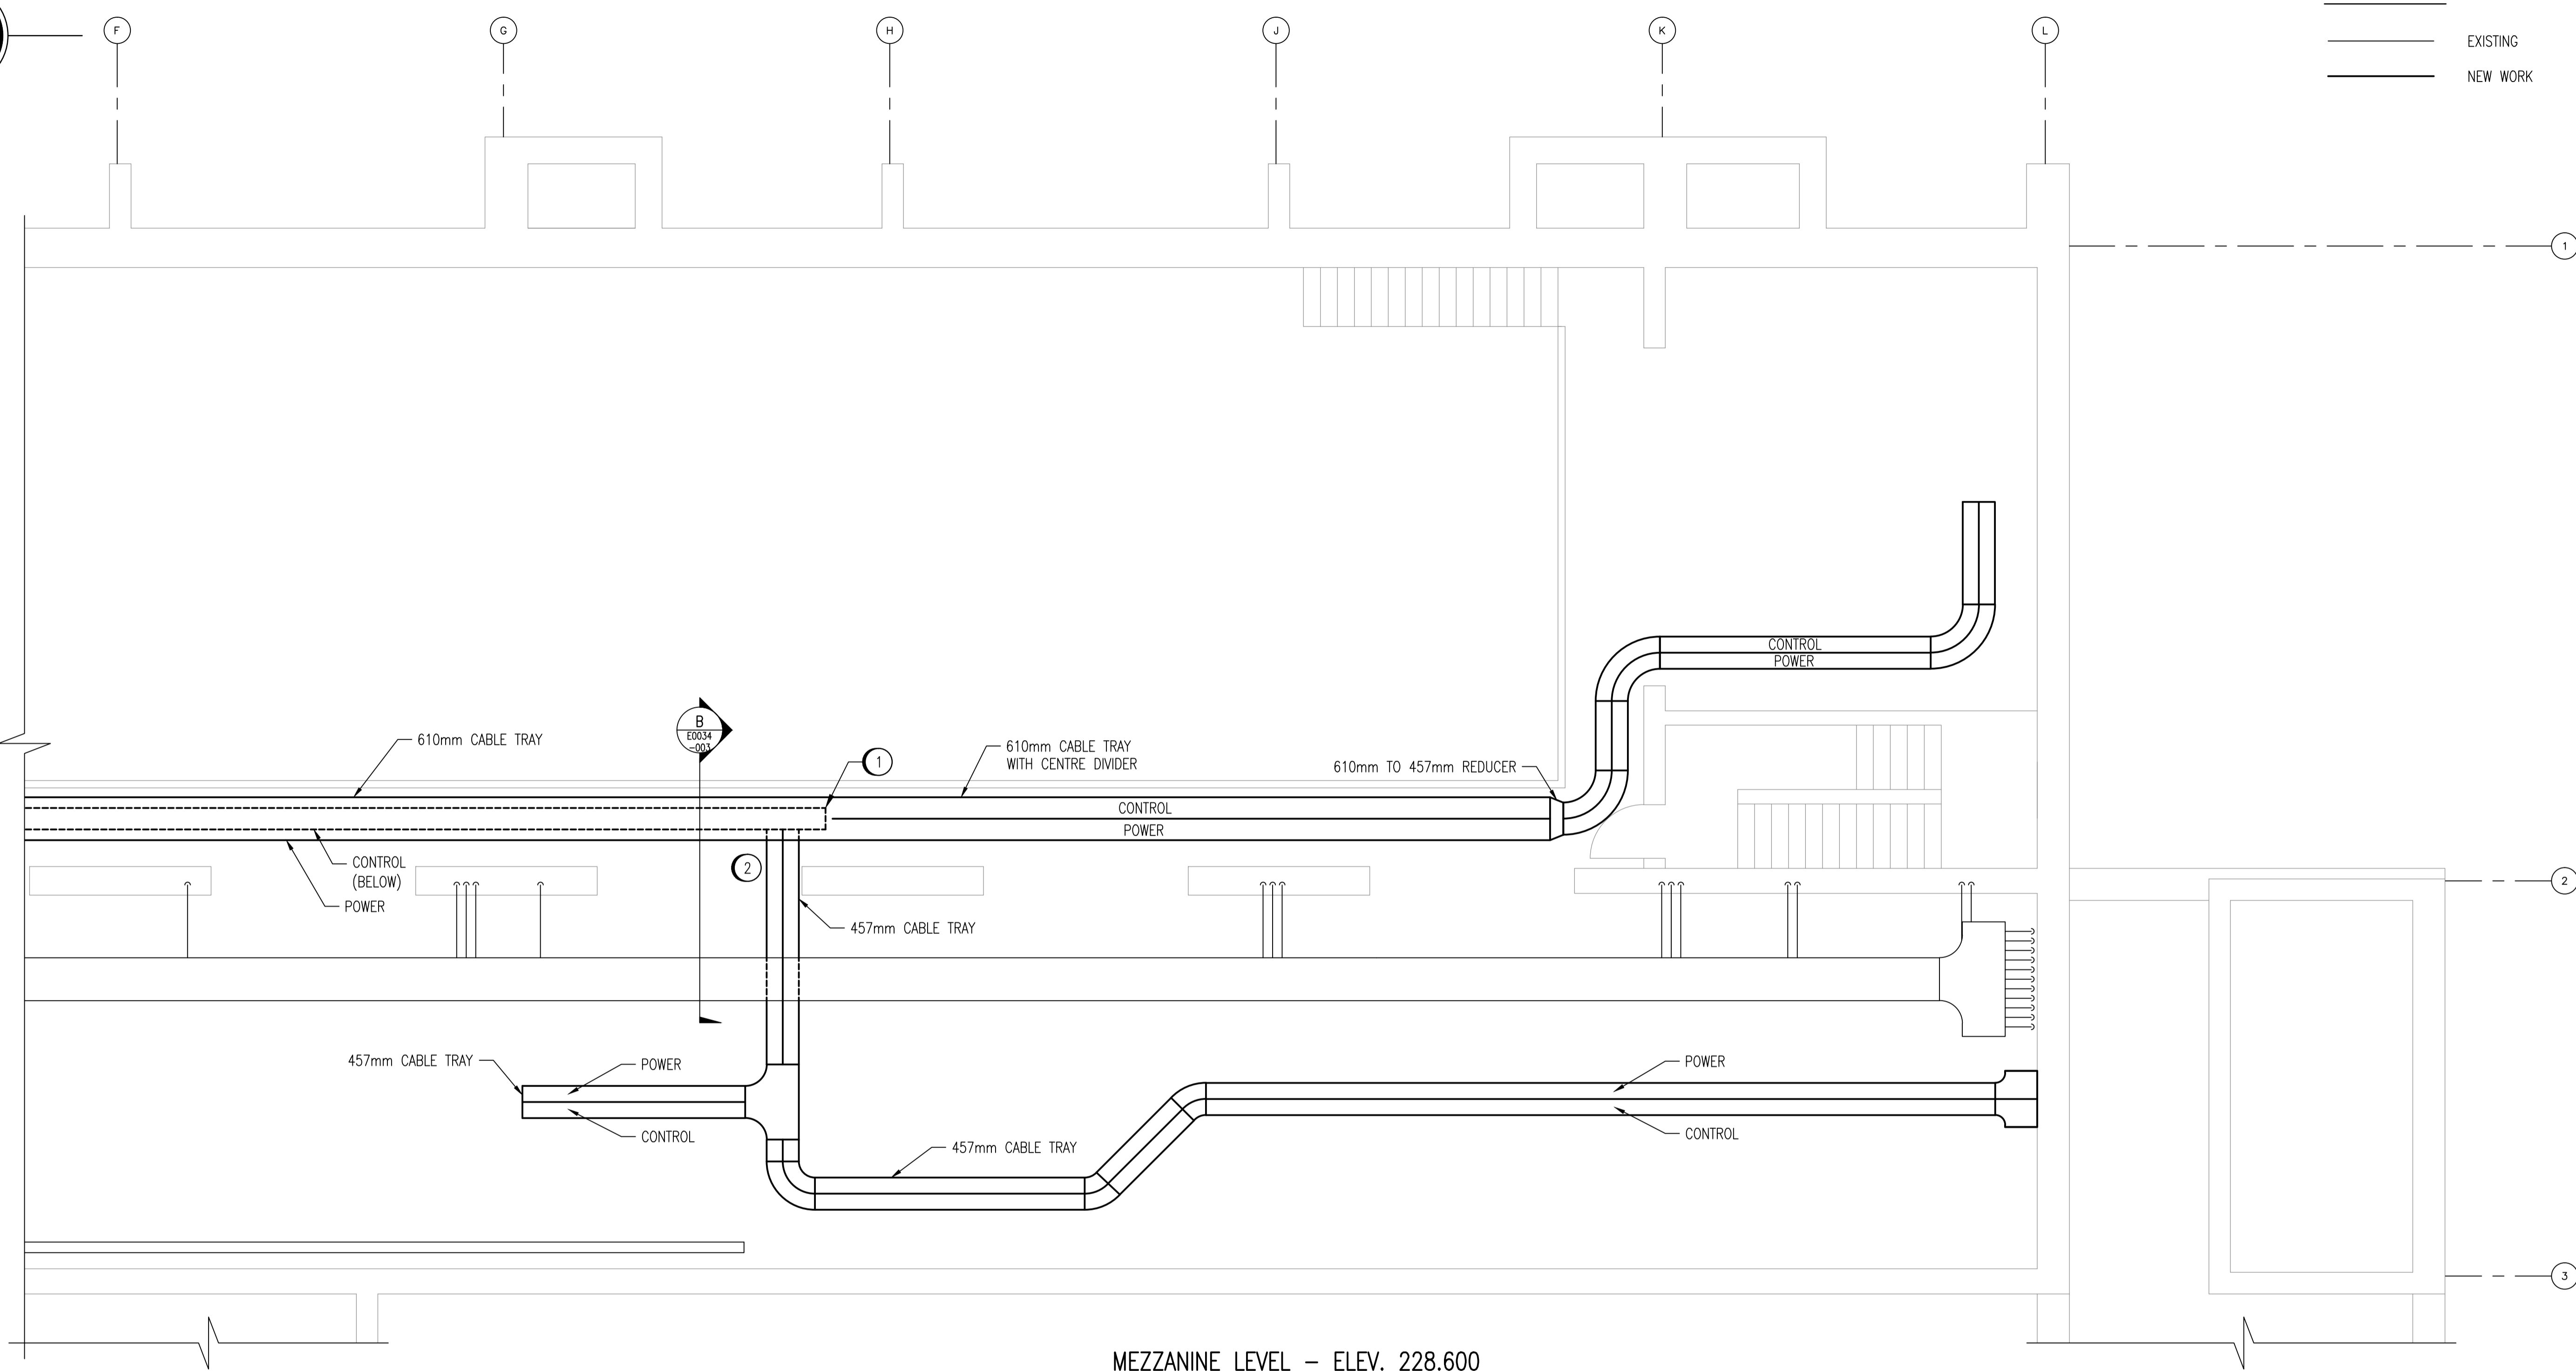

MEZZANINE LEVEL - ELEV. 228.600
 SCALE: 1 : 50

- CONSTRUCTION NOTES:
- ① ANGLE BOTTOM CONTROL TRAY UP TO ALLOW FOR TRANSITION TO TOP DIVIDED TRAY.
 - ② INSTALL TRAY AS HIGH AS POSSIBLE TO CONSERVE HEADROOM, WHILE MAINTAINING REQUIRED CLEARANCES.

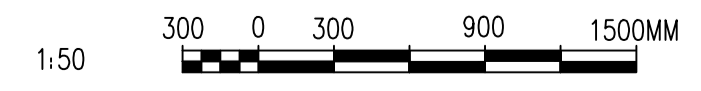

NO.	REVISIONS	DATE	DESIGN	CHECK
00	ISSUED FOR TENDER, BID OPP. 490-2012	2012/07/23	BJC	CJR

SNC-LAVALIN INC.
 148 Nature Park Way
 Winnipeg, MB, Canada R3P 0X7
 204-786-8080

DESIGNED BY: B. CLEVEN
 DRAWN BY: M.J. PERSSON
 SCALE: 1:50
 DATE: 2012/03/07

CHECKED BY: C. REIMER
 APPROVED BY: C. REIMER
 RELEASED FOR CONSTRUCTION BY:
 DATE:

CONSULTANT NO.: 508955-0000-47DD-0134

ENGINEER'S SEAL

PRELIMINARY
 NOT TO BE
 USED FOR
 CONSTRUCTION

THE CITY OF WINNIPEG
 WATER AND WASTE DEPARTMENT

MACLEAN WATER PUMPING STATION

CABLE TRAY LAYOUT
 MEZZANINE LEVEL

CITY DRAWING NUMBER	SHEET	REV.	SIZE
1-0630M-E0034	002	00	A1

DRAWING NUMBER	REFERENCE DRAWINGS
----------------	--------------------