


KEY PLAN
N.T.S

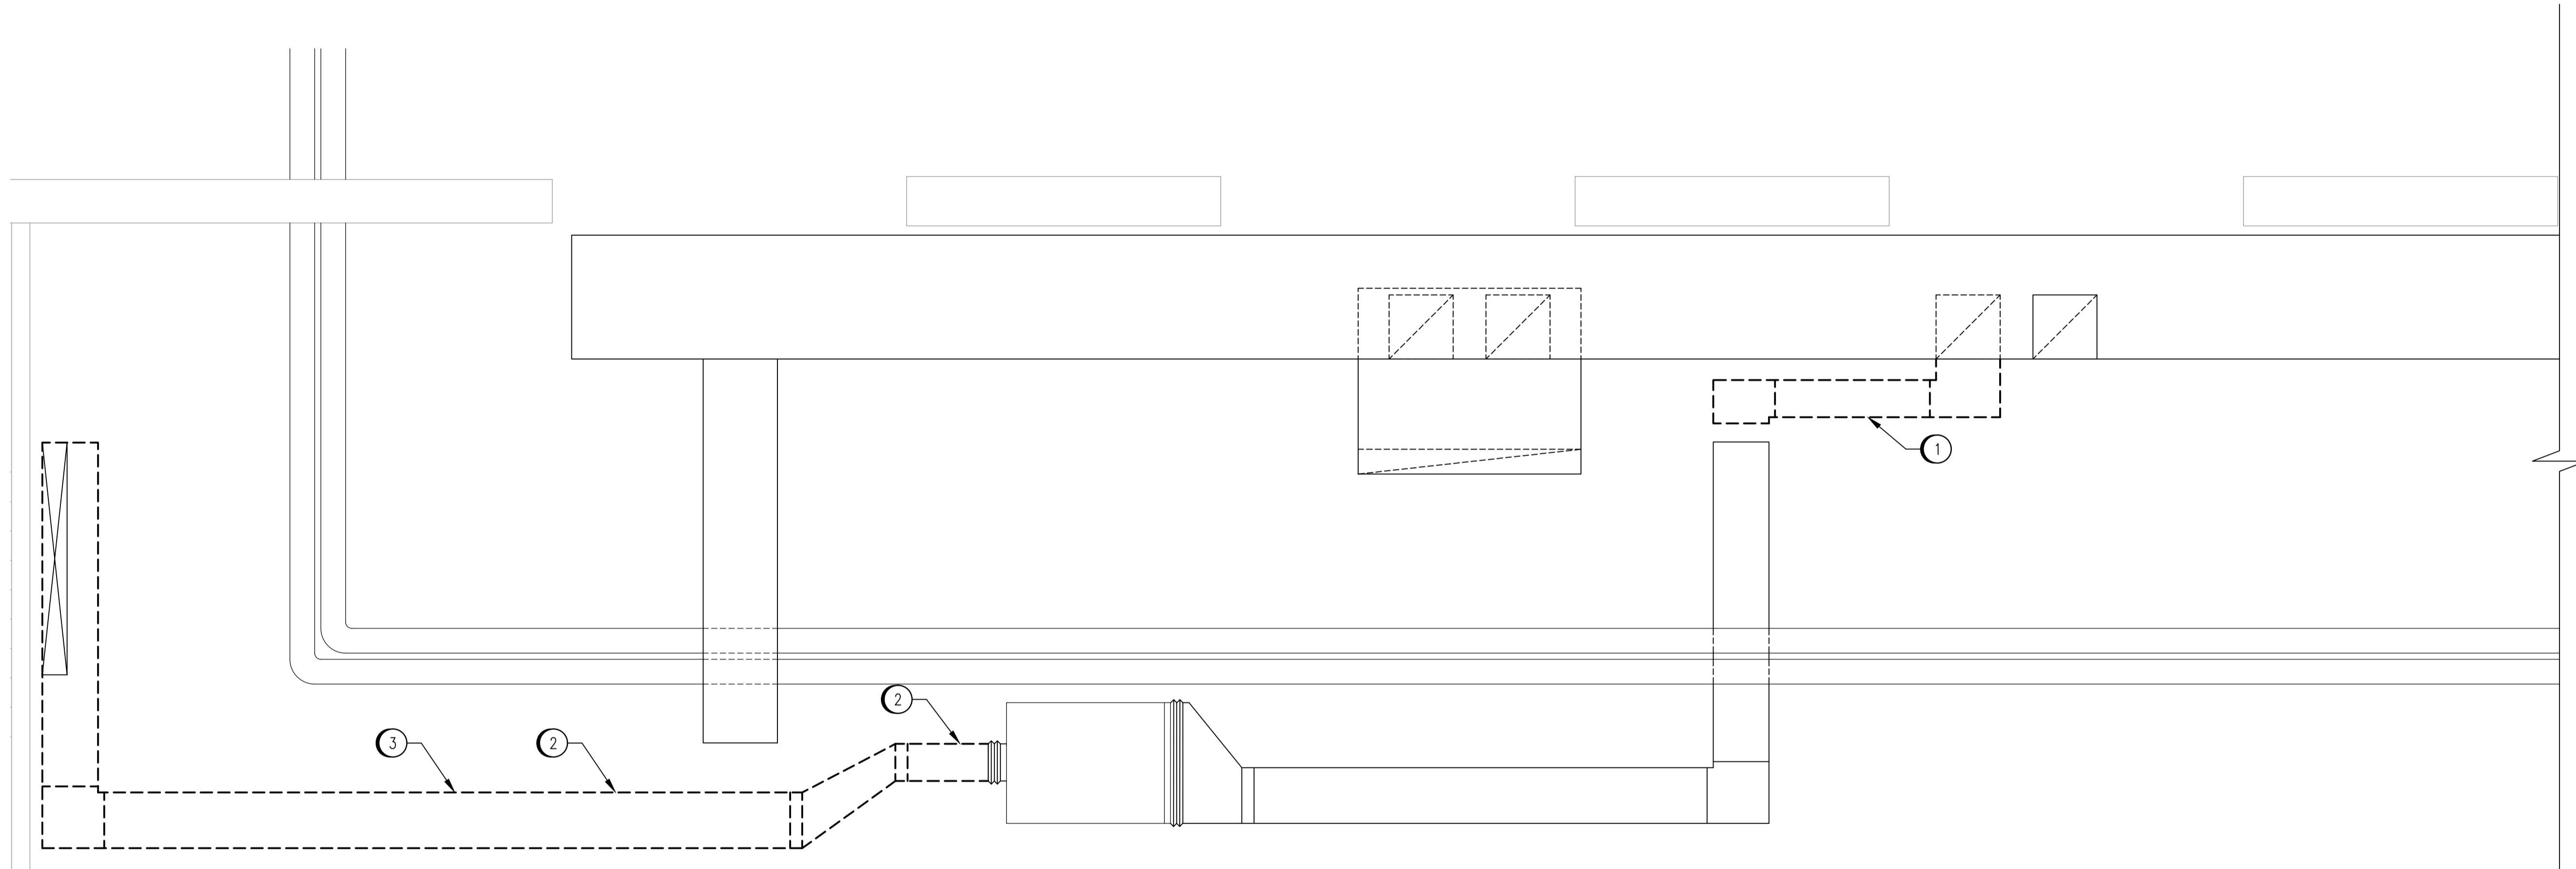

PLAN VIEW - ELEV. 228.600
SCALE: 1:30

LEGEND:

- EXISTING
- - - - - DEMOLITION

REMOVAL NOTES:

- ① REMOVE EXISTING DUCT FROM CAPPED END TO FLOOR. COVER THE OPENING IN FLOOR USING THE APPROPRIATELY SEALED CHECKER PLATE AS PER ADJACENT OPENING.
- ② REMOVE AND REUSE DUCT SENSORS.
- ③ REMOVE EXISTING DUCT AND ALL DUCT SUPPORTS AND HANGERS FROM DISCHARGE OF AIR HANDLING UNIT TO VERTICAL TRANSITIONS THROUGH CEILING.



NO.	REVISIONS	DATE	DESIGN	CHECK
00	ISSUED FOR TENDER, BID OPP. 490-2012	2012/07/23	TS	

 SNC-LAVALIN INC. 148 Nature Park Way Winnipeg, MB, Canada R3P 0X7 204-786-8080	
DESIGNED BY: T. SCHICK	CHECKED BY:
DRAWN BY: C. COOPER	APPROVED BY: C. REIMER
SCALE: 1:30	RELEASED FOR CONSTRUCTION BY:
DATE: 2012/03/07	DATE:
CONSULTANT NO.: 508955-0000-45DD-0001	

ENGINEER'S SEAL

PRELIMINARY
NOT TO BE
USED FOR
CONSTRUCTION

THE CITY OF WINNIPEG
WATER AND WASTE DEPARTMENT

MACLEAN WATER PUMPING STATION

HVAC DEMOLITION PLANS
MEZZANINE LEVEL - NORTH

CITY DRAWING NUMBER	SHEET	REV.	SIZE
1-0630M-M0025	001	00	A1