


FIELD CONNECTION DIAGRAM:

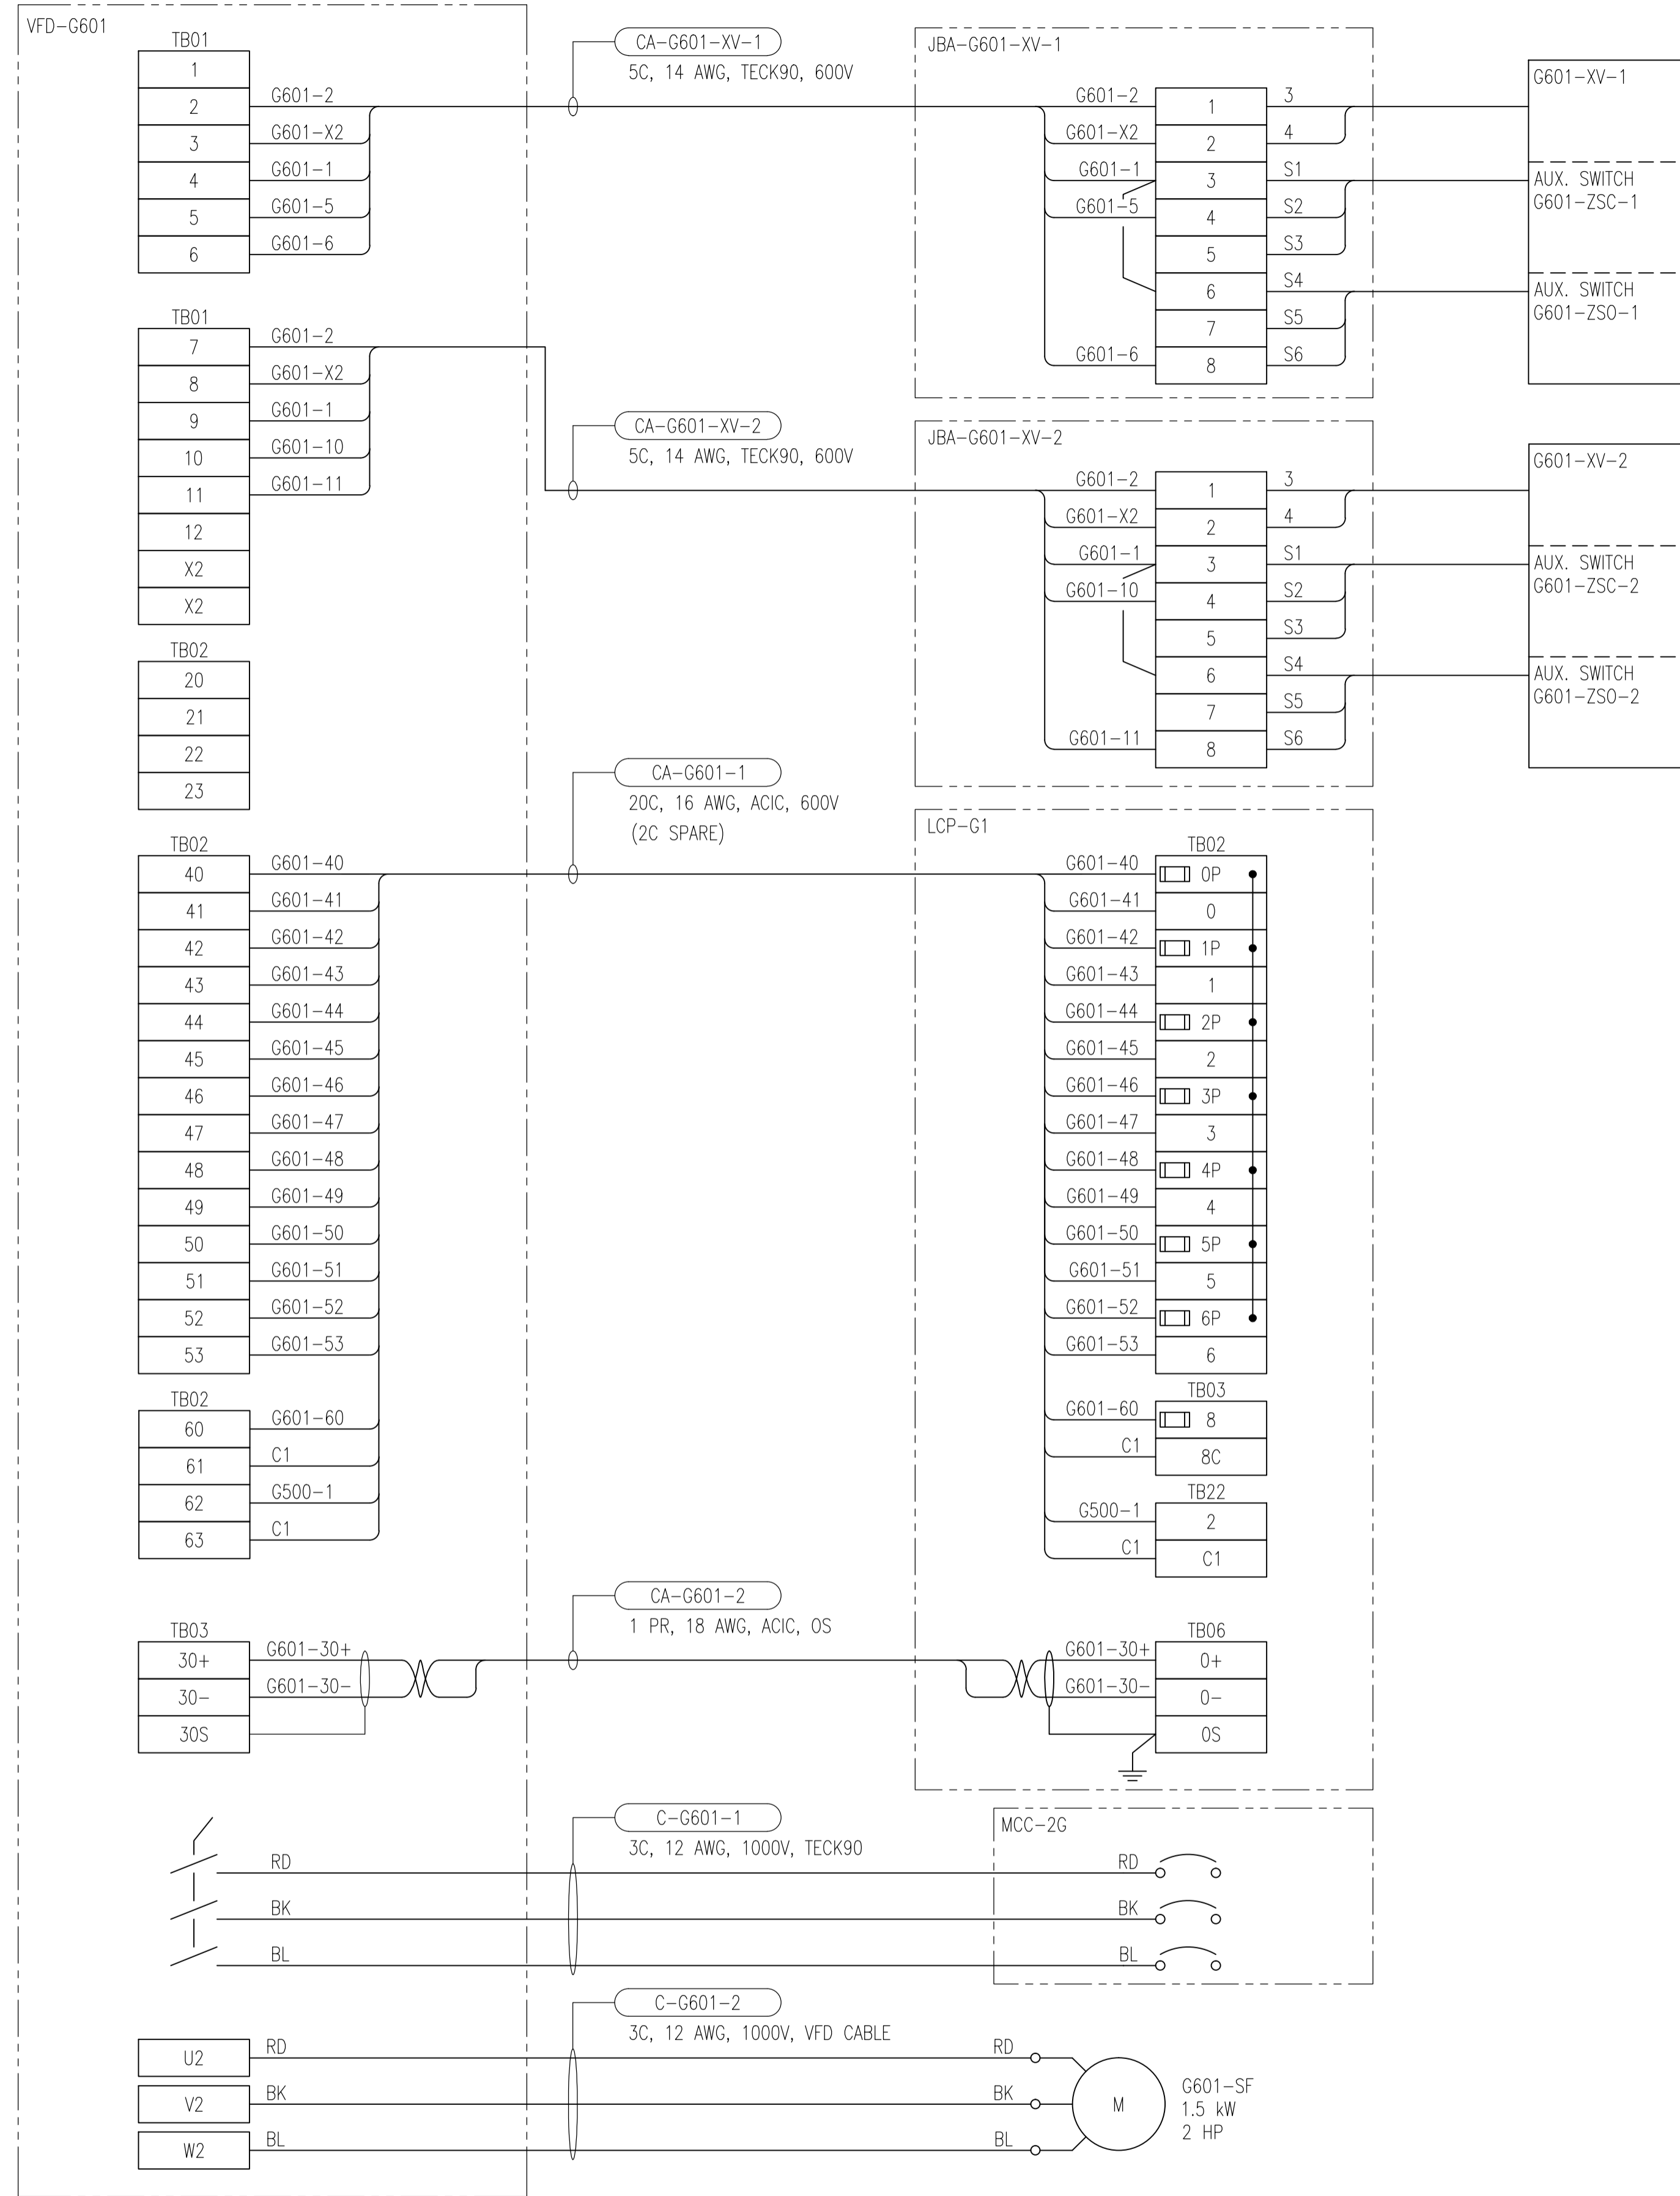

LAST SAVE: 2012/11/22 - 2:02pm
 PATH: M:\112577\0116\4ENG\47ELE\DD - General DWG\1-0102G-E0036-002-00.dwg
 A1 SIZE - 594mm x 841mm

DRAWING NUMBER	REFERENCE DRAWINGS
----------------	--------------------



00	ISSUED FOR TENDER, BID OPP. 545-2012	2012/11/21	TMC	CJR
NO.	REVISIONS	DATE	DESIGN	CHECK

SNC-LAVALIN INC. 148 Nature Park Way Winnipeg, MB, Canada R3P 0X7 204-786-8080	
DESIGNED BY:	CHECKED BY:
T. CHURCH	C. REIMER
DRAWN BY:	APPROVED BY:
M.J. PERSSON	C. REIMER
SCALE:	RELEASED FOR CONSTRUCTION
NTS	BY: N. HARRINGTON
DATE:	DATE:
2012/01/25	2012/09/10
CONSULTANT NO.: 112577-0116-47DD-0002	

ENGINEER'S SEAL

THE CITY OF WINNIPEG
 WATER AND WASTE DEPARTMENT

SOUTH END WATER POLLUTION CONTROL CENTRE
 VENTILATION & MISC UPGRADES
 MOTOR SCHEMATIC
 G601-SF FAN

CITY DRAWING NUMBER	SHEET	REV.	SIZE
1-0102G-E0036	002	00	A1