


② ELEVATED MECHANICAL CATWALK LIGHTING
 1 : 50

- DRAWING NOTES:**
- ① SEE ARCHITECTURAL RCP FOR EXACT LOCATION/ORIENTATION OF LIGHT FIXTURES. TYPICAL.
 - ② COORDINATE EXACT LOCATION OF CRAWLSPACE LIGHT SWITCH WITH OWNER ON-SITE.
 - ③ REFER TO DRAWING A1.3 FOR MOUNTING HEIGHTS AND DISTANCES FOR FIXTURE TYPE F9. TYPICAL.
 - ④ PROVIDE TIME CLOCK FOR EXTERIOR LIGHT FIXTURE F9 AND MOUNT IN MECHANICAL ROOM 110. COORDINATE EXACT LOCATION ON SITE. TYPICAL.
 - ⑤ PROVIDE TIME CLOCK FOR EXTERIOR RINK LIGHTS AND MOUNT IN MECHANICAL ROOM 110. COORDINATE EXACT LOCATION ON SITE. TYPICAL.

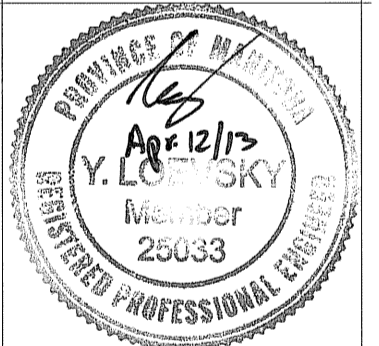

Project:
Mayfair Recreation Centre
 Winnipeg, MB
 Project Number: 12131
 Bid Opportunity Number: 556-2012
 Drawing Title:
 ELECTRICAL LIGHTING PLAN

#	Issue/Revision	Date
1	60% REVIEW	2012-09-16
2	60% REVISION REVIEW	2012-11-04
3	90% REVIEW	2013-03-04
4	ISSUED FOR TENDER	2013-04-12