

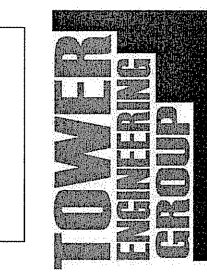


APEGM
 Certificate of Authorization
 Tower Engineering Group
 No. 4156 Expiry: April 30, 2013

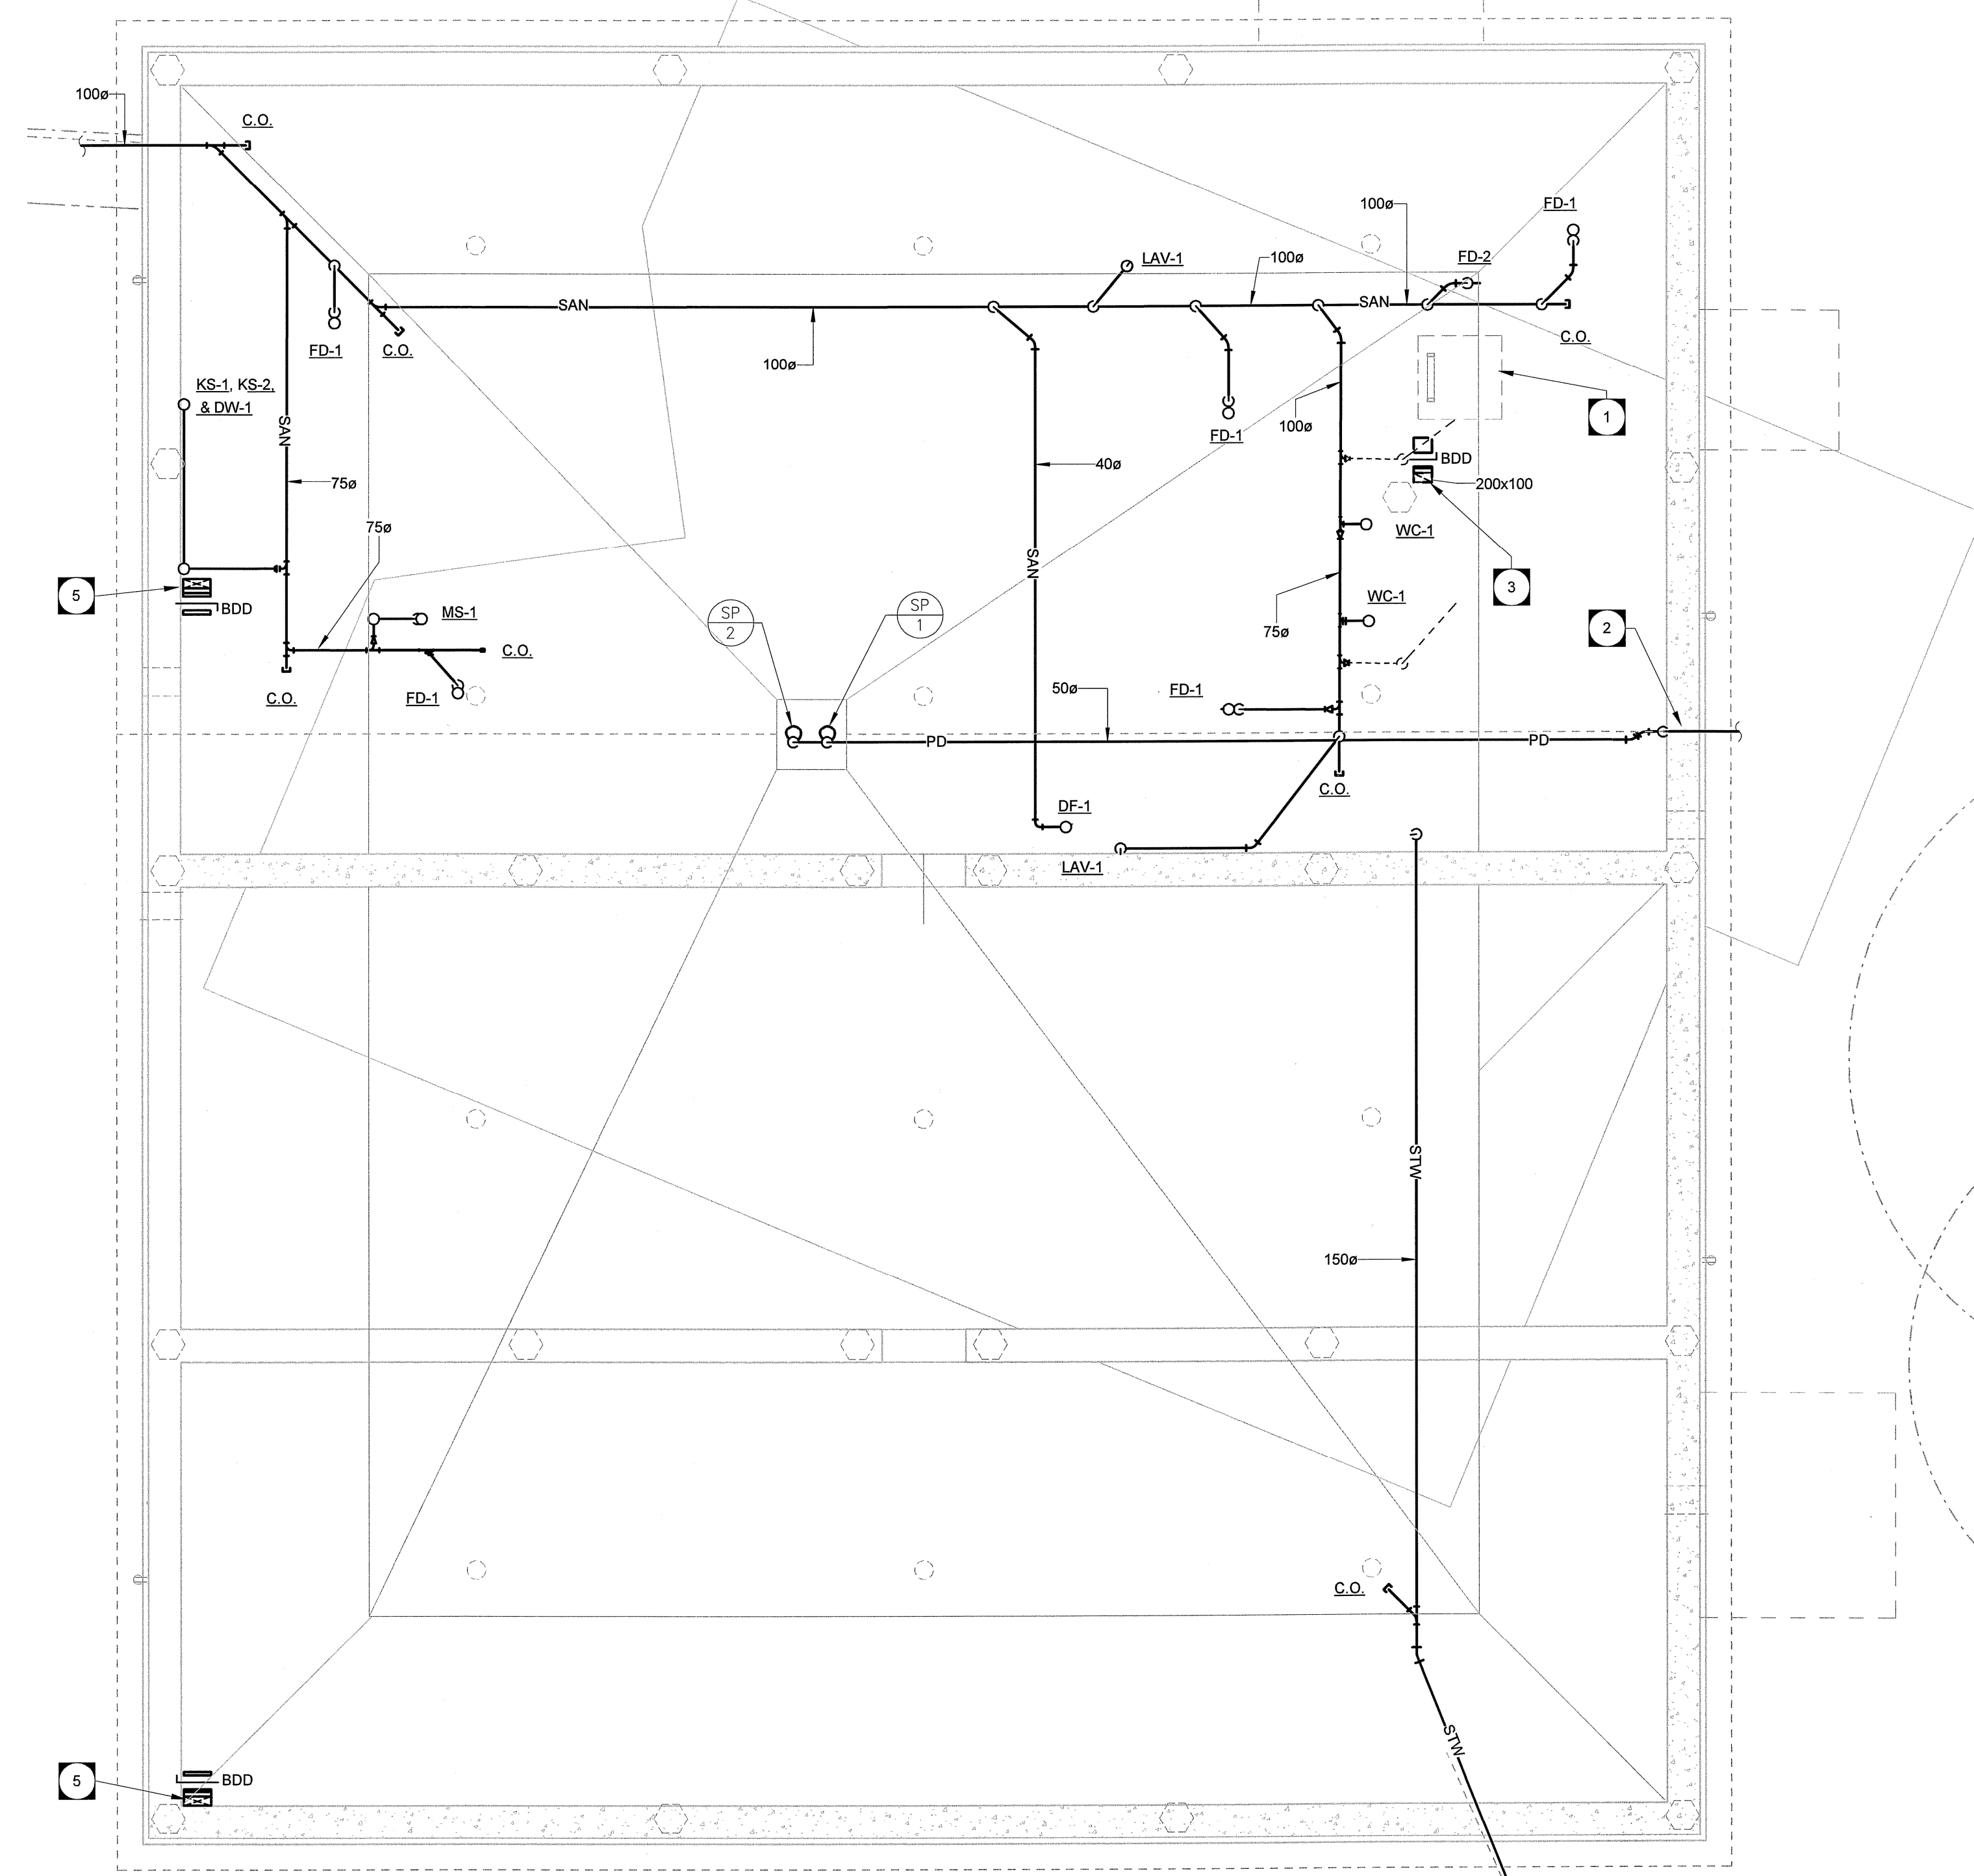


TOWER PROJECT NUMBER: 12131
TOWER ENGINEERING GROUP
 208 - 897 CORYDON AVE. WINNIPEG, MB R3M0W7
 TEL: (204) 925-1150 FAX: (204) 925-1155
 EMAIL: towereng@towereng.ca WEB: www.towereng.ca

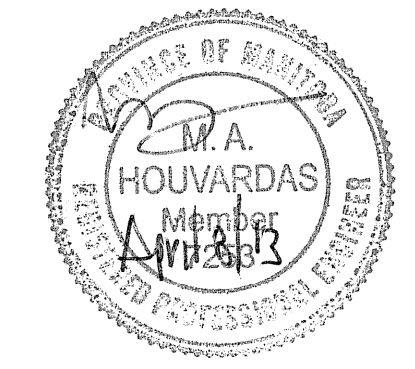


DRAWING NOTES:

- 1 CRAWLSPACE ACCESS ABOVE.
- 2 50mm PUMPED DISCHARGE LINE FROM WEeping TILE PIT TO RISE UP AND DISCHARGE THROUGH EXTERIOR WALL AS SHOWN.
- 3 200x100 R/A DUCT C/W BACKDRAFT DAMPER (BDD)
- 4 STORM WATER LINE TO CONNECT TO EXISTING CATCH BASIN.
- 5 250x100 DUCT C/W BDD.

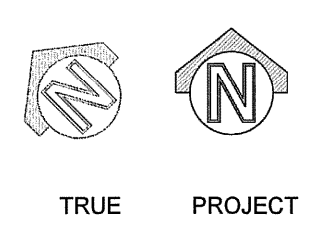

MECHANICAL CRAWLSPACE HVAC & PLUMBING
 1:50

TRUE PROJECT

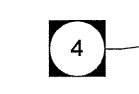

678 MAIN STREET WINNIPEG, MB R3B 1E4
 204 488 3857 tel. 204 488 0216 fax.
 www.bridgmancollaborative.ca
bridgmancollaborative
 ARCHITECTURE



Project:
Mayfair Recreation Centre
 49 MAYFAIR PLACE
 Project Number: 2011-112
 Bid Opportunity Number: 556-2012
Drawing Title:
 MECHANICAL CRAWLSPACE
 HVAC & PLUMBING

#	Issue/Revision	Date
1	Issued For 46% Review	Oct. 19/12
2	Released For 60% Review	Nov. 26/12
3	PK Review	Feb. 22/13
4	ISSUED FOR TENDER	APR. 12/13

Sheet No: **M1.0**

This drawing is the property of the Architect and cannot be reproduced or used without the consent of the Architect. The contractor is responsible for checking and verifying all levels and dimensions and shall report all discrepancies to the Architect and obtain clarification prior to commencing work.