




PLAN  
SCALE: 1/4" = 1'-0"

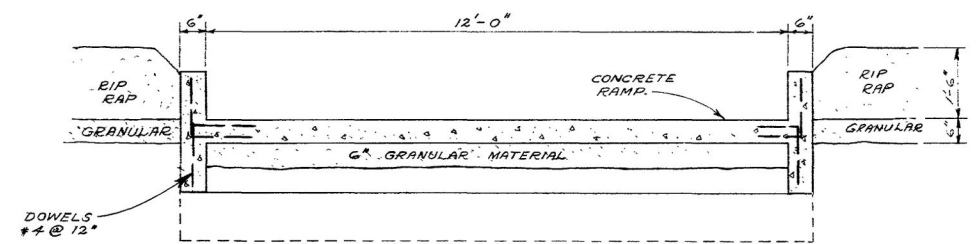


SECTION "Q-Q"  
SCALE: 1/2" = 1'-0"

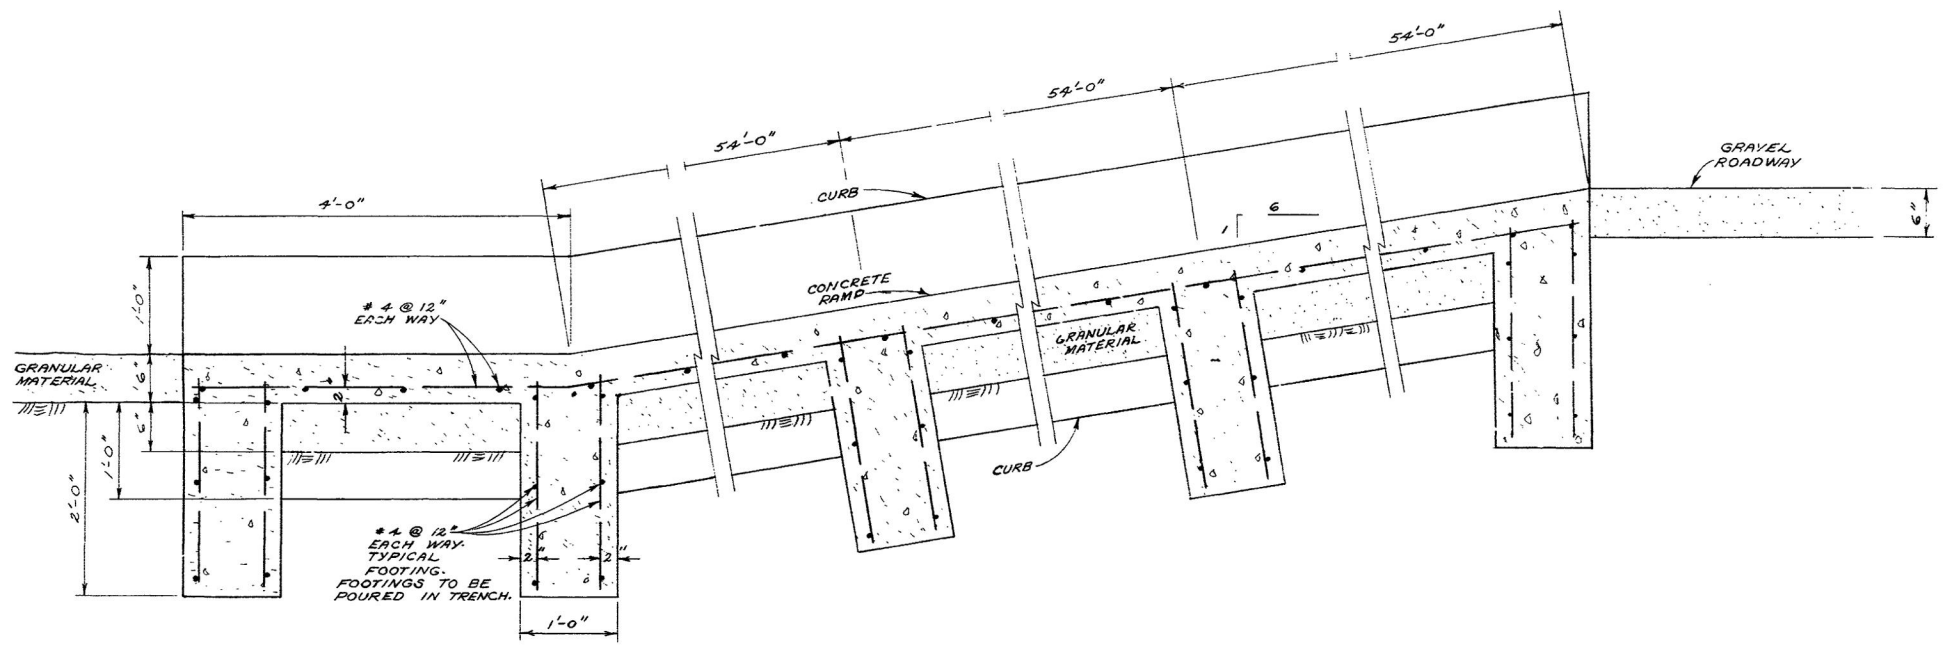

SECTION "P-P"  
SCALE: 1" = 1'-0"

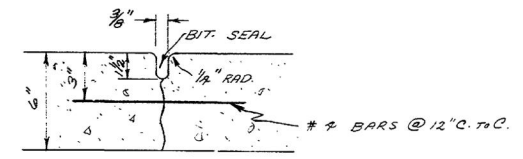

TRANSVERSE CONTRACTION JOINT

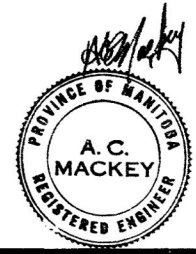

DESIGNED & PLAN CHECKED  
APPROVED AS SHOWN  
BY: [Signature]  
10. APR 1970

THE METROPOLITAN CORPORATION  
OF GREATER WINNIPEG  
WATERWORKS & WASTE  
DISPOSAL DIVISION  
A. PENMAN - DIRECTOR

WATERWORKS DEPT.  
DES. CH'KD. [Signature]  
DRN. V. APPROVE. DATE APR. 1970  
ENG. [Signature]  
APPROV. [Signature]

MICROFILMED mar77

SCALE: AS NOTED  
DRAWING NO. D-1221