

SEWER JUNCTION INFORMATION FROM SEWER VIDEO INSPECTION  
**SEWER ID S-MA20011272**

DISTANCE FROM MH ID S-MH20010267

DISTANCE	DIAMETER	CLOCK
17.5	100	2
18.1	100	10
25.0	100	2
25.4	100	10
40.2	100	2
41.0	100	10
47.6	100	2
48.3	100	10
51.2	100	2

\*\*\*\*\*REVERSAL REQUIRED\*\*\*\*\*

SEWER JUNCTION INFORMATION FROM SEWER VIDEO INSPECTION  
**SEWER ID S-MA20011272**

DISTANCE FROM MH ID S-MH20010329

DISTANCE	DIAMETER	CLOCK
13.2	100	2
14.1	100	10
23.9	100	2
24.7	100	10
32.8	100	10
39.5	100	2
43.7	100	2

\*\*\*\*\*REVERSAL REQUIRED\*\*\*\*\*


**WARNING**

IF POWER EQUIPMENT OR EXPLOSIVES ARE TO BE USED FOR EXCAVATION ON THIS PROJECT THE CONTRACTOR MUST:

- 1) NOTIFY THE GAS COMPANY OF THE PROPOSED LOCATION OF EXCAVATION.
- 2) TAKE PRECAUTION TO AVOID DAMAGE TO GAS COMPANY INSTALLATIONS.

SEE PROVINCIAL REGULATION 210/72 FOR DETAILS

**METRIC**  
WHOLE NUMBERS INDICATE MILLIMETRES  
DECIMALIZED NUMBERS INDICATE METRES

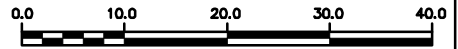

<p><b>LOCATION APPROVED UNDERGROUND STRUCTURES</b></p> <p>SUPV. U/G STRUCTURES COMMITTEE _____ DATE _____</p> <p>NOTE: LOCATION OF UNDERGROUND STRUCTURES AS SHOWN ARE BASED ON THE BEST INFORMATION AVAILABLE BUT NO GUARANTEE IS GIVEN THAT ALL EXISTING UTILITIES ARE SHOWN OR THAT THE GIVEN LOCATIONS ARE EXACT. CONFIRMATION OF EXISTENCE AND EXACT LOCATION OF ALL SERVICES MUST BE OBTAINED FROM THE INDIVIDUAL UTILITIES BEFORE PROCEEDING WITH CONSTRUCTION.</p>	<p>B.M. ELEV. _____</p> <p>CONSTRUCTION COMPLETION DATE: <b>YYYY MM DD</b></p> <table border="1" style="width:100%; height: 40px;"> <tr><td> </td><td> </td><td> </td><td> </td></tr> </table>					<p>ENGINEER'S SEAL</p> <p>ORIGINAL SIGNED BY <b>S.R.J. COURNOYER</b> AUG. 15, 2012</p> <p>CONSULTANT DRAWING NUMBER _____</p>	<p><b>THE CITY OF WINNIPEG</b> WATER AND WASTE DEPARTMENT ENGINEERING DIVISION</p> <p>2012 SEWER RENEWALS BY CIPP LINING <b>GOULDING STREET</b> MH AT WOLEVER AVENUE TO 1ST MH N OF WOLEVER AVENUE</p>	<p>SHEET 15 OF 57</p> <p>CITY DRAWING NUMBER <b>10287</b></p>											
<table border="1" style="width:100%; border-collapse: collapse;"> <thead> <tr> <th>NO.</th> <th>REVISIONS</th> <th>DATE</th> <th>BY</th> </tr> </thead> <tbody> <tr><td> </td><td> </td><td> </td><td> </td></tr> </tbody> </table>		NO.	REVISIONS	DATE	BY					<table border="1" style="width:100%; border-collapse: collapse;"> <tr> <td>DESIGNED BY <b>SC</b></td> <td>CHECKED BY <b>SC</b></td> </tr> <tr> <td>DRAWN BY <b>RS</b></td> <td>APPROVED BY <b>KZ</b></td> </tr> <tr> <td>SCALE: HORIZONTAL <b>1:750</b> VERTICAL _____</td> <td>RELEASED FOR CONSTRUCTION _____ DATE _____</td> </tr> </table>	DESIGNED BY <b>SC</b>	CHECKED BY <b>SC</b>	DRAWN BY <b>RS</b>	APPROVED BY <b>KZ</b>	SCALE: HORIZONTAL <b>1:750</b> VERTICAL _____	RELEASED FOR CONSTRUCTION _____ DATE _____	<p>DATE <b>2012 08 17</b></p> <p>PLOT DATE: 2012 08 17</p>	<p>BID OPPORTUNITY: ??-???? CONTRACT NUMBER: ??</p> <p>FILE PATH: R:\DRAWINGS\SEWER\2012_RENEWALS\CIPP, TPR, and EPR\CONTRACT 10\CIPP LINING\ FILE NAME: GOULDING.dwg</p>	
NO.	REVISIONS	DATE	BY																
DESIGNED BY <b>SC</b>	CHECKED BY <b>SC</b>																		
DRAWN BY <b>RS</b>	APPROVED BY <b>KZ</b>																		
SCALE: HORIZONTAL <b>1:750</b> VERTICAL _____	RELEASED FOR CONSTRUCTION _____ DATE _____																		