


ROSEBERRY STREET

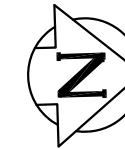

S-MH20007682
RIM 235.80
INV N 231.72
INV S 231.72

106.00 OF 375 CONC CS
TO BE LINED S-MA20008344
(FULLY DETERIORATED)

ST MATTHEWS AV

S-MH20006979
RIM 235.59
INV N 230.15
INV E 230.15
INV S 230.15
INV W 230.15

SEWER JUNCTION INFORMATION FROM SEWER VIDEO INSPECTION SEWER ID S-MA20008344		
DISTANCE FROM MH ID S-MH20007682		
DISTANCE	DIAMETER	CLOCK
1.0	150	2
4.9	150	2
5.6	150	10
9.4	150	12
17.1	150	1
20.0	150	2
23.2	150	10
34.3	150	2
35.6	150	2
36.4	150	11
37.8	150	11
48.5	150	11
50.8	150	1
66.3	150	2
66.9	150	11
77.2	150	1
81.0	150	1
81.8	150	11
82.6	150	11
82.8	150	1
85.0	150	11
95.1	150	10
97.8	150	1

WARNING


IF POWER EQUIPMENT OR EXPLOSIVES ARE TO BE USED FOR EXCAVATION ON THIS PROJECT THE CONTRACTOR MUST:

- 1) NOTIFY THE GAS COMPANY OF THE PROPOSED LOCATION OF EXCAVATION.
- 2) TAKE PRECAUTION TO AVOID DAMAGE TO GAS COMPANY INSTALLATIONS.

SEE PROVINCIAL REGULATION 210/72 FOR DETAILS

METRIC

WHOLE NUMBERS INDICATE MILLIMETRES
DECIMALIZED NUMBERS INDICATE METRES

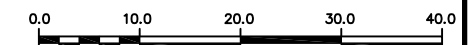

LOCATION APPROVED
UNDERGROUND STRUCTURES

SUPV. U/G STRUCTURES COMMITTEE DATE

NOTE:
LOCATION OF UNDERGROUND STRUCTURES AS SHOWN ARE BASED ON THE BEST INFORMATION AVAILABLE BUT NO GUARANTEE IS GIVEN THAT ALL EXISTING UTILITIES ARE SHOWN OR THAT THE GIVEN LOCATIONS ARE EXACT. CONFIRMATION OF EXISTENCE AND EXACT LOCATION OF ALL SERVICES MUST BE OBTAINED FROM THE INDIVIDUAL UTILITIES BEFORE PROCEEDING WITH CONSTRUCTION.

B.M. ELEV.			
CONSTRUCTION COMPLETION DATE: YYYY MM DD			
NO.	REVISIONS	DATE	BY


DESIGNED BY	SC	CHECKED BY	SC
DRAWN BY	JB	APPROVED BY	KZ
SCALE:		RELEASED FOR CONSTRUCTION	
HORIZONTAL	1:750	DATE	
VERTICAL		DATE	
DATE	2012 08 27	DATE	

ENGINEER'S SEAL

ORIGINAL SIGNED BY
S.R.J. COURNOYER
AUG. 15, 2012

CONSULTANT DRAWING NUMBER

—



THE CITY OF WINNIPEG

WATER AND WASTE DEPARTMENT
ENGINEERING DIVISION

2012 SEWER RENEWALS
BY CIPP LINING

ROSEBERRY STREET

1ST MH S OF ST MATTHEWS AVENUE TO
MH AT ST MATTHEWS AVENUE

SHEET **38** OF **57**

CITY DRAWING NUMBER

10310