

SHARP STREET



FOR CONTINUATION
SEE DWG 10314



S-MH20005458
RIM
INV N 231.89
INV S 231.89

141.5 OF 225 CLAY CS
TO BE LINED S-MA20005944
(FULLY DETERIORATED)

S-MH20005485
RIM 234.95
INV S 232.99

NESS AV

SEWER JUNCTION INFORMATION FROM SEWER VIDEO INSPECTION SEWER ID S-MA20005944		
DISTANCE FROM MH ID S-MH20005485		
DISTANCE	DIAMETER	CLOCK
2.2	150	3
12.2	150	3
31.7	150	2
46.7	150	2
62.2	150	2
78.0	150	2
92.8	150	2
108.5	150	1
123.4	150	2
138.9	150	2


WARNING

IF POWER EQUIPMENT OR EXPLOSIVES
ARE TO BE USED FOR EXCAVATION ON
THIS PROJECT THE CONTRACTOR MUST:

- 1) NOTIFY THE GAS COMPANY OF THE
PROPOSED LOCATION OF EXCAVATION.
- 2) TAKE PRECAUTION TO AVOID DAMAGE
TO GAS COMPANY INSTALLATIONS.

SEE PROVINCIAL REGULATION 210/72 FOR DETAILS

METRIC
WHOLE NUMBERS INDICATE MILLIMETRES
DECIMALIZED NUMBERS INDICATE METRES

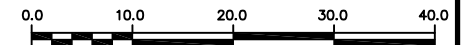

<p>LOCATION APPROVED UNDERGROUND STRUCTURES</p> <p>SUPV. U/G STRUCTURES COMMITTEE _____ DATE _____</p> <p>NOTE: LOCATION OF UNDERGROUND STRUCTURES AS SHOWN ARE BASED ON THE BEST INFORMATION AVAILABLE BUT NO GUARANTEE IS GIVEN THAT ALL EXISTING UTILITIES ARE SHOWN OR THAT THE GIVEN LOCATIONS ARE EXACT. CONFIRMATION OF EXISTENCE AND EXACT LOCATION OF ALL SERVICES MUST BE OBTAINED FROM THE INDIVIDUAL UTILITIES BEFORE PROCEEDING WITH CONSTRUCTION.</p>	<p>B.M. ELEV. _____</p> <p>CONSTRUCTION COMPLETION DATE: YYYY MM DD _____</p> <table border="1" style="width: 100%; border-collapse: collapse;"> <tr><td>NO.</td><td>REVISIONS</td><td>DATE</td><td>BY</td></tr> <tr><td> </td><td> </td><td> </td><td> </td></tr> <tr><td> </td><td> </td><td> </td><td> </td></tr> <tr><td> </td><td> </td><td> </td><td> </td></tr> </table>	NO.	REVISIONS	DATE	BY													<p>ENGINEER'S SEAL</p> <p>ORIGINAL SIGNED BY S.R.J. COURNOYER AUG. 15, 2012</p> <p>CONSULTANT DRAWING NUMBER _____</p>	<p>THE CITY OF WINNIPEG WATER AND WASTE DEPARTMENT ENGINEERING DIVISION</p> <p>2012 SEWER RENEWALS BY CIPP LINING SHARP STREET MH AT NESS AVENUE (S PL) TO 1ST MH S OF NESS AVENUE</p>	<p>SHEET 43 OF 57</p> <p>CITY DRAWING NUMBER</p> <p>10315</p>								
NO.	REVISIONS	DATE	BY																									
<table border="1" style="width: 100%; border-collapse: collapse;"> <tr> <td>DESIGNED BY</td><td>SC</td> <td>CHECKED BY</td><td>SC</td> </tr> <tr> <td>DRAWN BY</td><td>JB</td> <td>APPROVED BY</td><td>KZ</td> </tr> <tr> <td>SCALE:</td><td></td> <td>RELEASED FOR CONSTRUCTION</td><td></td> </tr> <tr> <td>HORIZONTAL</td><td>1: 750</td> <td></td><td></td> </tr> <tr> <td>VERTICAL</td><td></td> <td></td><td></td> </tr> <tr> <td>DATE</td><td>2012 08 27</td> <td>DATE</td><td></td> </tr> </table>		DESIGNED BY	SC	CHECKED BY	SC	DRAWN BY	JB	APPROVED BY	KZ	SCALE:		RELEASED FOR CONSTRUCTION		HORIZONTAL	1: 750			VERTICAL				DATE	2012 08 27	DATE		<p>PLOT DATE: 2012 08 27</p> <p>BID OPPORTUNITY: ??-???? CONTRACT NUMBER: ??</p> <p>FILE PATH: R:\DRAWINGS\SEWER\2012_RENEWALS\CIPP, TPR, and EPR\CONTRACT 10\CIPP LINING\SHARP.dwg</p>		
DESIGNED BY	SC	CHECKED BY	SC																									
DRAWN BY	JB	APPROVED BY	KZ																									
SCALE:		RELEASED FOR CONSTRUCTION																										
HORIZONTAL	1: 750																											
VERTICAL																												
DATE	2012 08 27	DATE																										