


STAFFORD STREET

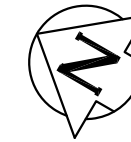

FOR CONTINUATION
SEE DWG 10319

SEWER JUNCTION INFORMATION FROM SEWER VIDEO INSPECTION		
SEWER ID S-MA60011054		
DISTANCE FROM MH ID S-MH60009326		
DISTANCE	DIAMETER	CLOCK
4.0	150	10
4.7	150	2
45.1	150	10
54.1	150	1
54.8	150	9
59.2	150	2
62.1	150	10
63.3	150	10

KINGSWAY

S-MH60009351
RIM 231.91
INV E 227.94
INV S 228.09
INV W 227.69

116.10 OF 300 CLAY CS
TO BE LINED S-MA60011054
(FULLY DETERIORATED)

S-MH60009326
RIM 231.89
INV N 228.90

HARVARD AV

WARNING


IF POWER EQUIPMENT OR EXPLOSIVES ARE TO BE USED FOR EXCAVATION ON THIS PROJECT THE CONTRACTOR MUST:

- 1) NOTIFY THE GAS COMPANY OF THE PROPOSED LOCATION OF EXCAVATION.
- 2) TAKE PRECAUTION TO AVOID DAMAGE TO GAS COMPANY INSTALLATIONS.

SEE PROVINCIAL REGULATION 210/72 FOR DETAILS

METRIC

WHOLE NUMBERS INDICATE MILLIMETRES
DECIMALIZED NUMBERS INDICATE METRES

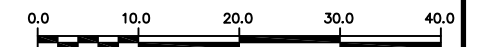

<p>LOCATION APPROVED UNDERGROUND STRUCTURES</p> <p>SUPV. U/G STRUCTURES COMMITTEE _____ DATE _____</p> <p>NOTE: LOCATION OF UNDERGROUND STRUCTURES AS SHOWN ARE BASED ON THE BEST INFORMATION AVAILABLE BUT NO GUARANTEE IS GIVEN THAT ALL EXISTING UTILITIES ARE SHOWN OR THAT THE GIVEN LOCATIONS ARE EXACT. CONFIRMATION OF EXISTENCE AND EXACT LOCATION OF ALL SERVICES MUST BE OBTAINED FROM THE INDIVIDUAL UTILITIES BEFORE PROCEEDING WITH CONSTRUCTION.</p>	<p>B.M. ELEV.</p> <p>CONSTRUCTION COMPLETION DATE: YYYY MM DD</p> <table border="1" style="width: 100%; border-collapse: collapse;"> <tr><td>NO.</td><td>REVISIONS</td><td>DATE</td><td>BY</td></tr> <tr><td> </td><td> </td><td> </td><td> </td></tr> <tr><td> </td><td> </td><td> </td><td> </td></tr> <tr><td> </td><td> </td><td> </td><td> </td></tr> </table>	NO.	REVISIONS	DATE	BY													<table border="1" style="width: 100%; border-collapse: collapse;"> <tr> <td>DESIGNED BY</td> <td>SC</td> <td>CHECKED BY</td> <td>SC</td> </tr> <tr> <td>DRAWN BY</td> <td>JB</td> <td>APPROVED BY</td> <td>KZ</td> </tr> <tr> <td>SCALE:</td> <td></td> <td>RELEASED FOR CONSTRUCTION</td> <td></td> </tr> <tr> <td>HORIZONTAL</td> <td>1: 750</td> <td>DATE</td> <td>2012 08 27</td> </tr> <tr> <td>VERTICAL</td> <td></td> <td>DATE</td> <td></td> </tr> </table>	DESIGNED BY	SC	CHECKED BY	SC	DRAWN BY	JB	APPROVED BY	KZ	SCALE:		RELEASED FOR CONSTRUCTION		HORIZONTAL	1: 750	DATE	2012 08 27	VERTICAL		DATE		<p>ENGINEER'S SEAL</p> <p>ORIGINAL SIGNED BY S.R.J. COURNOYER AUG. 15, 2012</p> <p>CONSULTANT DRAWING NUMBER -</p>	<p>THE CITY OF WINNIPEG WATER AND WASTE DEPARTMENT ENGINEERING DIVISION</p> <p>2012 SEWER RENEWALS BY CIPP LINING STAFFORD STREET MH AT HARVARD AVENUE (NPL) TO MH AT KINGSWAY (CL)</p>	<p>SHEET 48 OF 57</p> <p>CITY DRAWING NUMBER</p> <p>10320</p>
NO.	REVISIONS	DATE	BY																																						
DESIGNED BY	SC	CHECKED BY	SC																																						
DRAWN BY	JB	APPROVED BY	KZ																																						
SCALE:		RELEASED FOR CONSTRUCTION																																							
HORIZONTAL	1: 750	DATE	2012 08 27																																						
VERTICAL		DATE																																							

PLOT DATE: 2012 08 27

BID OPPORTUNITY: ??-????
CONTRACT NUMBER: ??

FILE PATH: R:\DRAWINGS\SEWER\2012_RENEWALS\CIPP, TPR, and EPR\CONTRACT 10\CIPP LINING\
FILE NAME: STAFFORD.dwg