


SECTION C
 LD-5842
 SCALE 1:40
 FLOOD CONTROL STRUCTURE

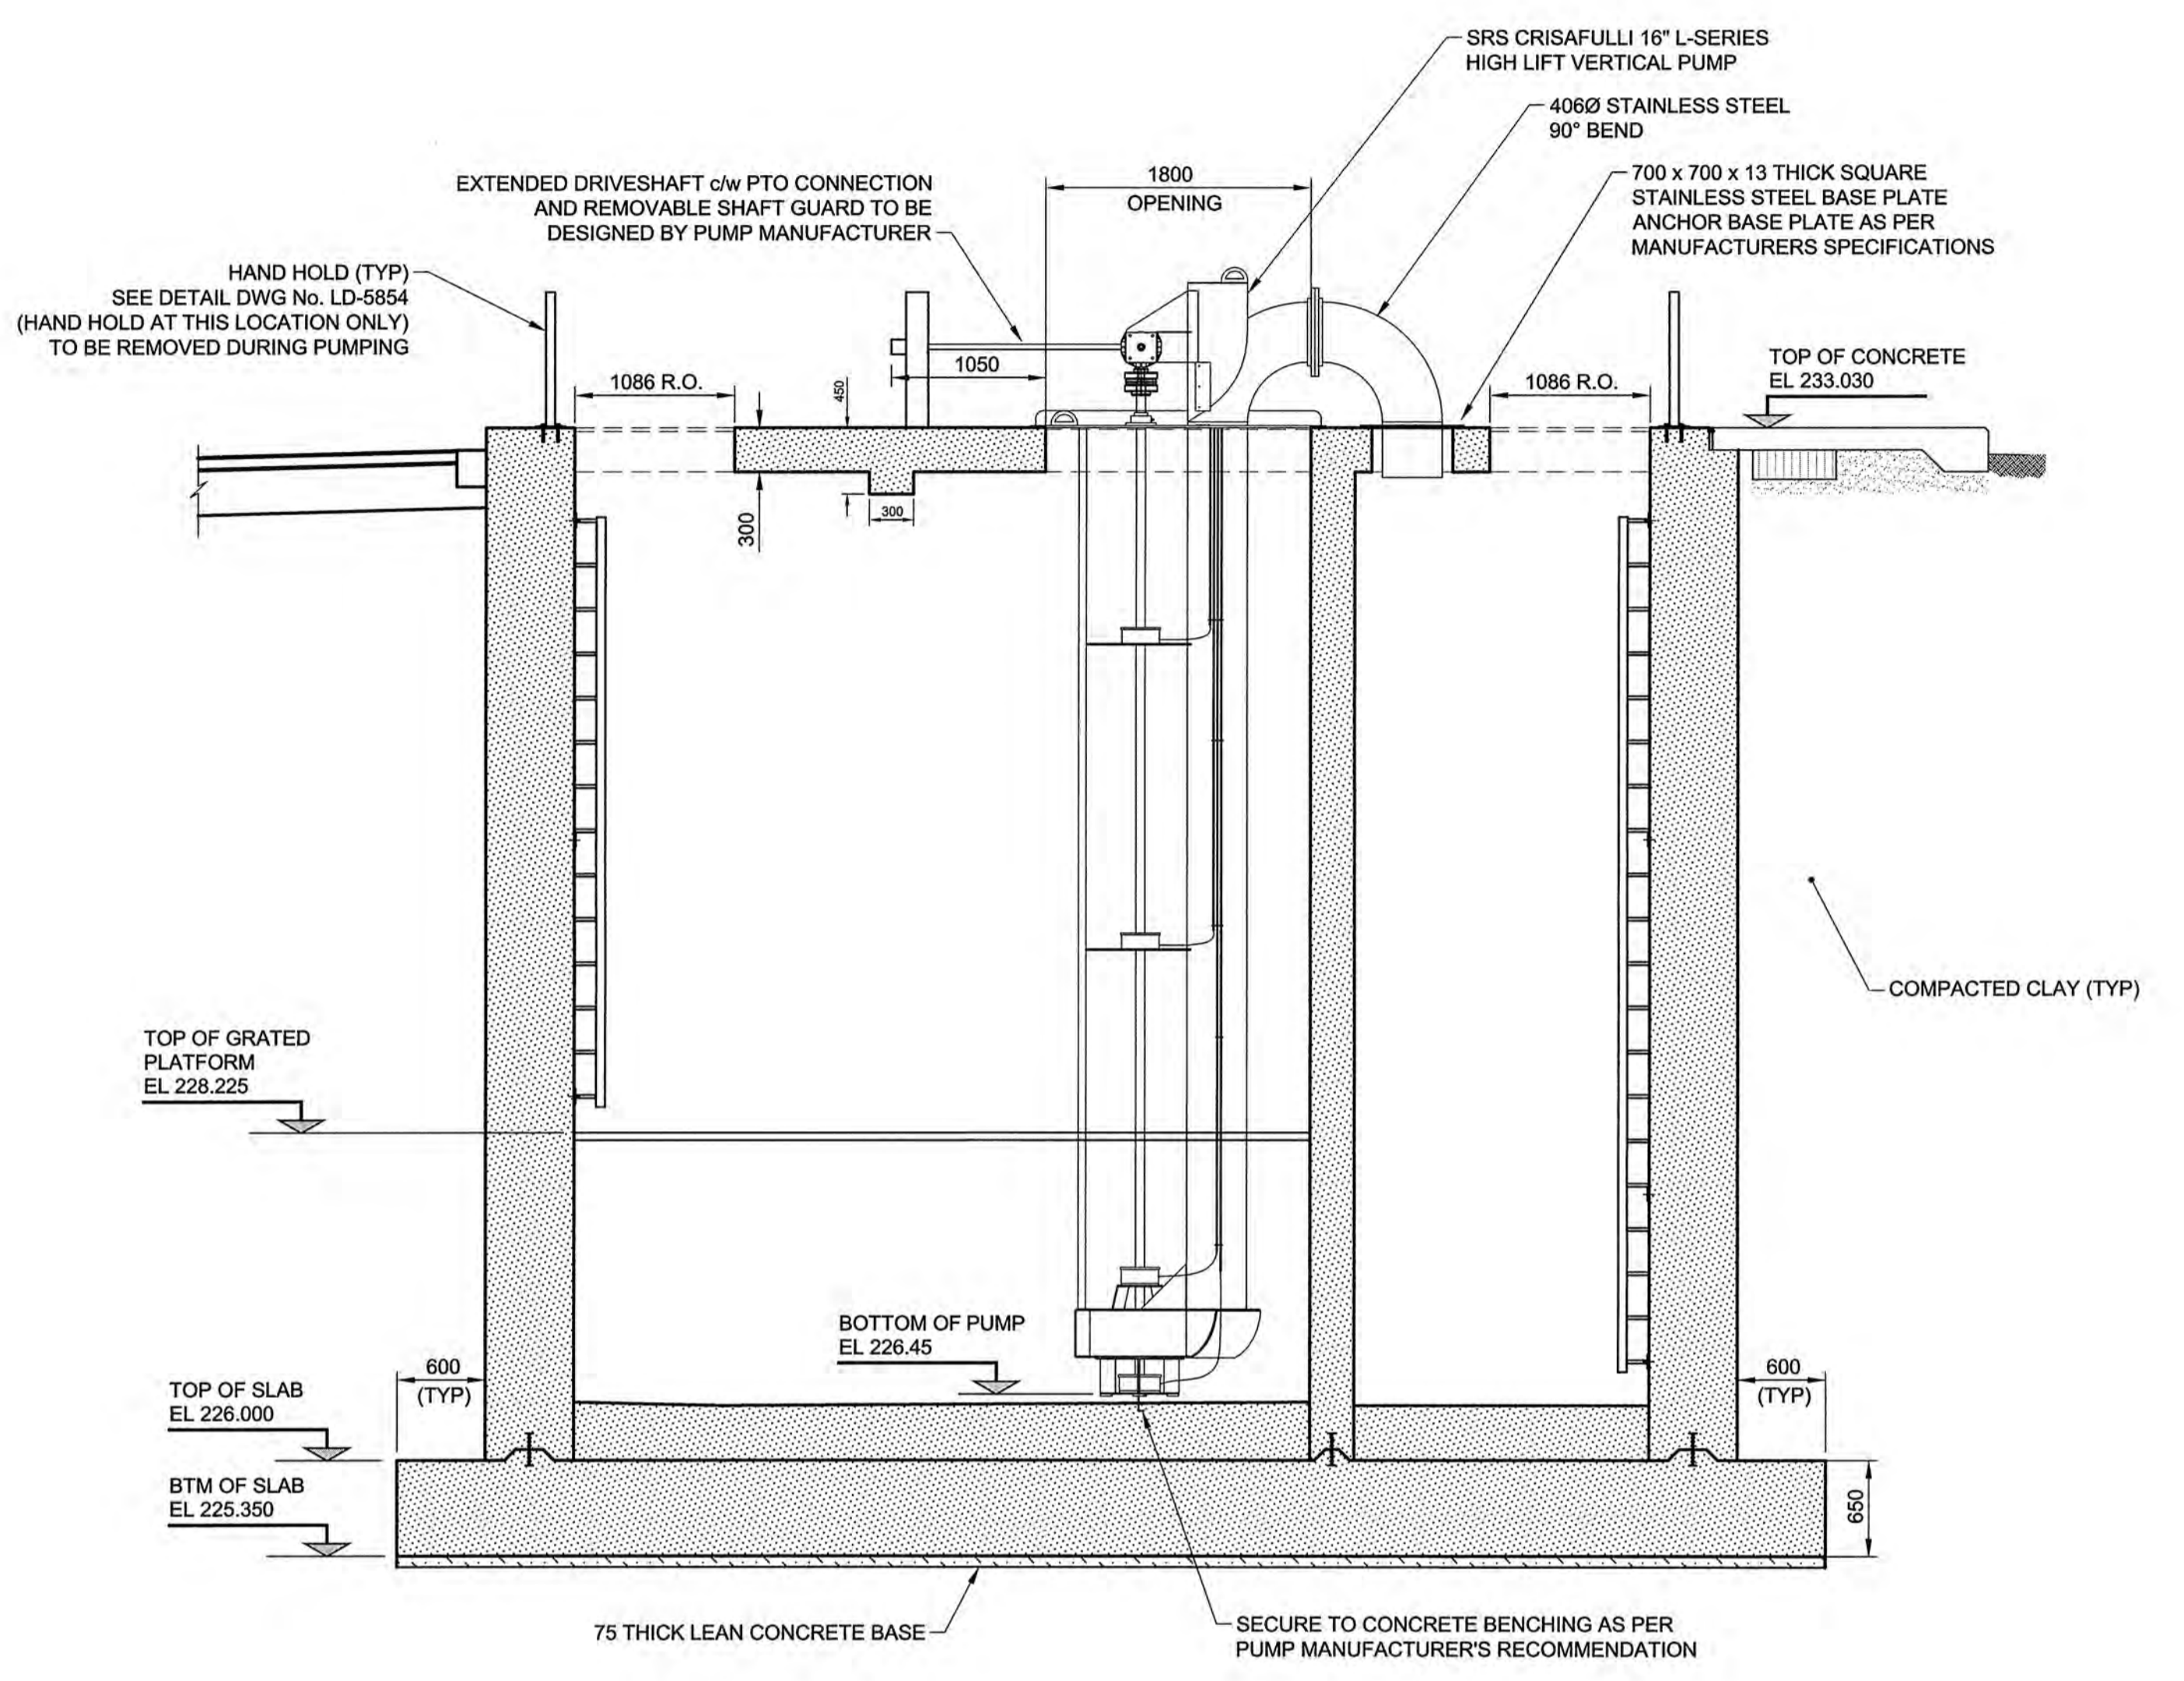

SECTION D
 LD-5842
 SCALE 1:40
 FLOOD CONTROL STRUCTURE

LOCATION APPROVED
 UNDERGROUND STRUCTURES

SUPR. U/G STRUCTURES COMMITTEE	DATE

NOTE:
 LOCATION OF UNDERGROUND STRUCTURES AS SHOWN ARE BASED ON THE BEST INFORMATION AVAILABLE. BUT NO GUARANTEE IS GIVEN THAT ALL EXISTING UTILITIES ARE SHOWN OR THAT THE GIVEN LOCATIONS ARE EXACT. CONFIRMATION OF EXISTENCE AND EXACT LOCATION OF ALL SERVICES MUST BE OBTAINED FROM THE INDIVIDUAL UTILITIES BEFORE PROCEEDING WITH CONSTRUCTION.

APEGM
 Certificate of Authorization
 AECOM Canada Ltd.
 No. 4671 Date: *July 21, 2017*

DESIGNED BY	JAT	CHECKED BY	<i>JT</i>
DRAWN BY	WJd	APPROVED BY	<i>Kyran Leblanc</i>
HOR. SCALE	1:100	RELEASED FOR CONSTRUCTION	
VERT. SCALE	N/A	DATE	<i>12/07/30</i>
NO.	ISSUED FOR CONSTRUCTION	DATE	12/07/27
NO.	REVISIONS	DATE	YYMMDD BY

AECOM

DESIGNED BY: JAT
 CHECKED BY: *JT*
 DRAWN BY: WJd
 APPROVED BY: *Kyran Leblanc*
 HOR. SCALE: 1:100
 VERT. SCALE: N/A
 DATE: *12/07/30*

METRIC
 WHOLE NUMBERS INDICATE MILLIMETRES
 DECIMALIZED NUMBERS INDICATE METRES

PROFESSIONAL'S SEAL
 PROVINCE OF MANITOBA
A. NAGY
 July 27, 2017
 REGISTERED PROFESSIONAL ENGINEER

CONSULTANT DRAWING NO.
 60221826-02-C-104-RDX.dwg

THE CITY OF WINNIPEG
 WATER & WASTE DEPARTMENT

CONSTRUCTION OF FLOOD CONTROL STRUCTURE AT PEMBINA HIGHWAY & BEAUJOLAIS COULEE

CIVIL
 FLOOD CONTROL CHAMBER
 SECTIONS & DETAILS 3

BID OPPORTUNITY NO. 587-2012

SHEET 5 OF 19
 CITY DRAWING NUMBER
LD-5844
 REV 0