


# DEVON AVENUE

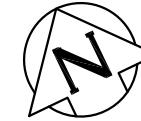

S-MH40002143  
RIM 230.41  
INV E 227.85  
INV W 227.85

89.50 OF 300 CONC CS  
TO BE LINED S-MA40002305  
(FULLY DETERIORATED)

S-MH40002191  
RIM 230.73  
INV E 228.17  
INV W 228.17

SEWER JUNCTION INFORMATION FROM SEWER VIDEO INSPECTION		
SEWER ID S-MA40002305		
DISTANCE FROM MH ID S-MH40002191		
DISTANCE	DIAMETER	CLOCK
6.6	150	2
12.1	150	10
25.9	150	10
26.8	150	2
41.4	150	2
43.3	150	10
46.9	150	10
55.1	150	10
61.6	150	2
69.8	150	9
70.7	150	2


### WARNING

IF POWER EQUIPMENT OR EXPLOSIVES ARE TO BE USED FOR EXCAVATION ON THIS PROJECT THE CONTRACTOR MUST:

- 1) NOTIFY THE GAS COMPANY OF THE PROPOSED LOCATION OF EXCAVATION.
- 2) TAKE PRECAUTION TO AVOID DAMAGE TO GAS COMPANY INSTALLATIONS.

SEE PROVINCIAL REGULATION 210/72 FOR DETAILS

**METRIC**  
WHOLE NUMBERS INDICATE MILLIMETRES  
DECIMALIZED NUMBERS INDICATE METRES

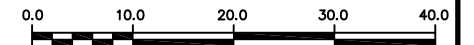

LOCATION APPROVED  
UNDERGROUND STRUCTURES

SUPV. U/G STRUCTURES COMMITTEE      DATE

NOTE:  
LOCATION OF UNDERGROUND STRUCTURES AS SHOWN ARE BASED ON THE BEST INFORMATION AVAILABLE BUT NO GUARANTEE IS GIVEN THAT ALL EXISTING UTILITIES ARE SHOWN OR THAT THE GIVEN LOCATIONS ARE EXACT. CONFIRMATION OF EXISTENCE AND EXACT LOCATION OF ALL SERVICES MUST BE OBTAINED FROM THE INDIVIDUAL UTILITIES BEFORE PROCEEDING WITH CONSTRUCTION.


B.M. ELEV.			
CONSTRUCTION COMPLETION DATE: YYYY MM DD			
NO.	REVISIONS	DATE	BY

DESIGNED BY	SC	CHECKED BY	SC
DRAWN BY	JB	APPROVED BY	KZ
SCALE:		RELEASED FOR CONSTRUCTION	
HORIZONTAL	1:750		
VERTICAL			
DATE	2012 08 20	DATE	
PLOT DATE:	2012 08 20		

ENGINEER'S SEAL

ORIGINAL SIGNED BY  
**S.R.J. COURNOYER**  
AUG. 15, 2012

CONSULTANT DRAWING NUMBER  
-



**THE CITY OF WINNIPEG**  
WATER AND WASTE DEPARTMENT  
ENGINEERING DIVISION

2012 SEWER RENEWALS  
BY CIPP LINING  
**DEVON AVENUE**  
2ND MH E OF ROCH STREET TO  
1ST MH E OF ROCH STREET

SHEET **9** OF **36**  
CITY DRAWING NUMBER  
**10339**